




Notes

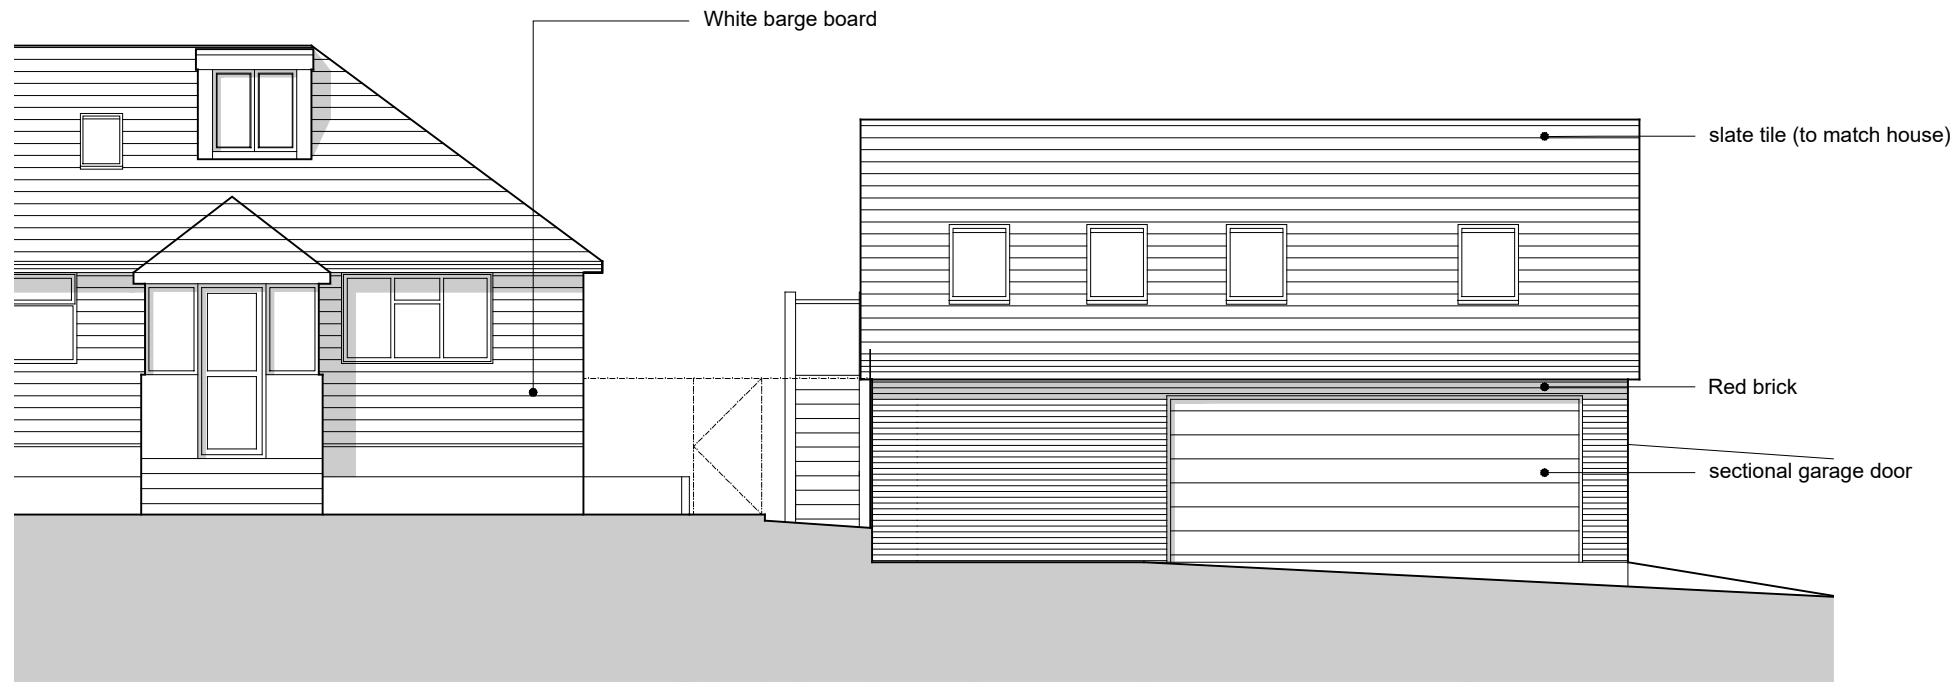


Proposed South East Elevation

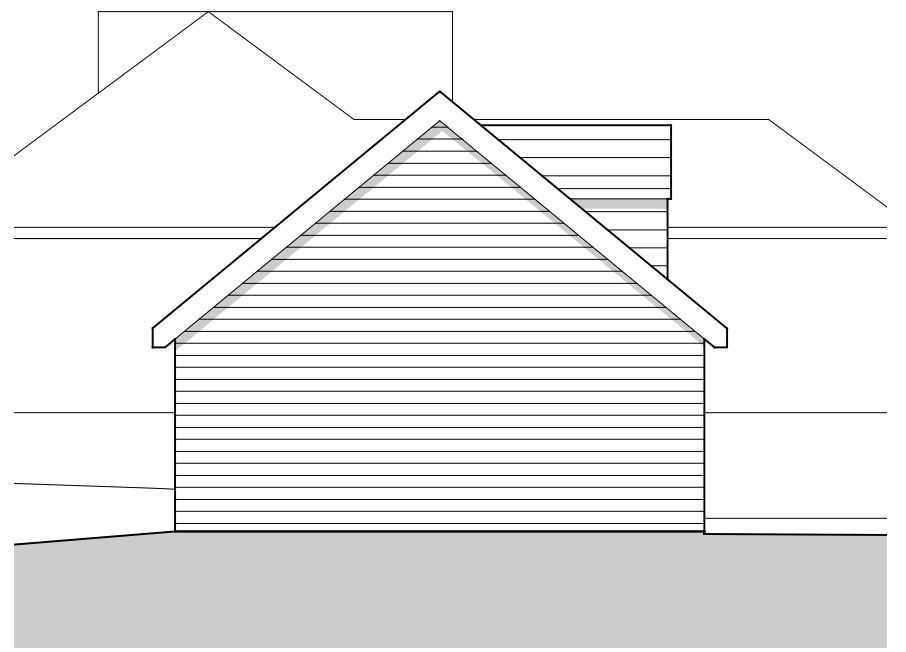


Proposed North East Elevation

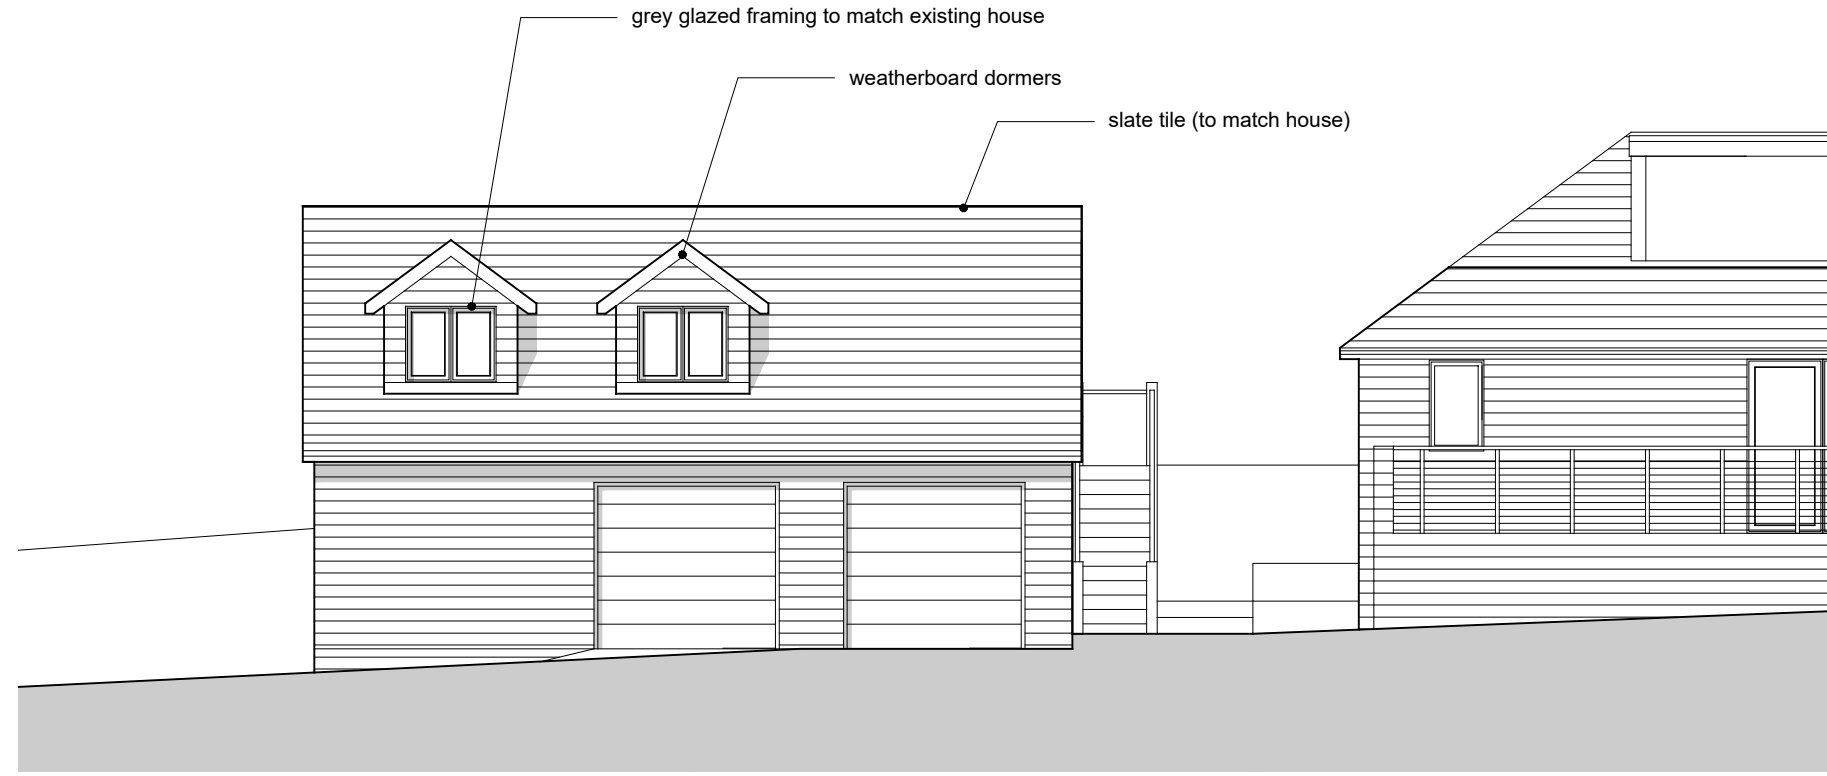

Proposed North West Elevation

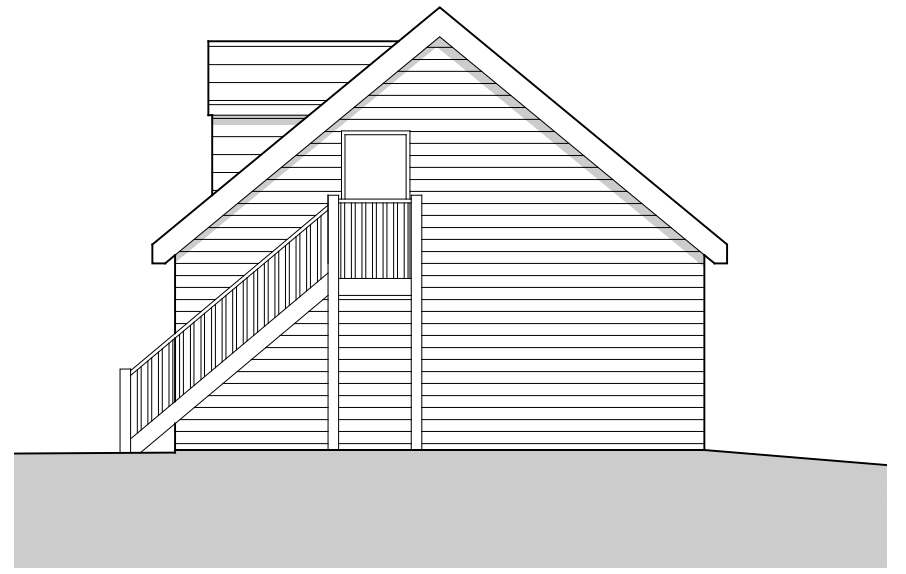

Proposed South West Elevation

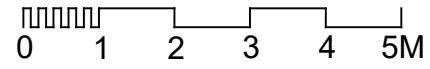

Read this drawing in association with all other relevant contract documents and risk assessments. Do not scale from this drawing. Use figured dimensions only. All dimensions to be checked and verified by the contractor on site prior to fabrication and the Architect should be notified of any discrepancy.

This drawing is the copyrighted and should not be copied or reproduced without written consent.

Blueprint Projects - Unit 7 Riverside Business & Craft Centre, West Hythe, Kent, CT21 4NB, VAT no. 338596750, Company No. 10824139

Work Package	Tender	Briefing	Construction

Date	Revision	Description

Project Ref :	Uplands, Westfeld Lane, Etchinghill, CT18 8BZ		
Subject :	Proposed Elevations		
Drwg No :	25.10.12	Revision :	P1
Scale :	1:100 @ A3	Original sheet size :	A3

PLANNING