


Site Location

1 : 1250




VISUAL SCALE 1:1250 @ A3

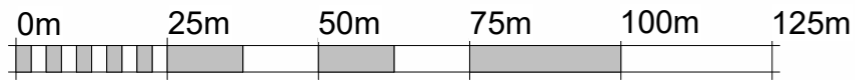

Existing Block Plan

1 : 500

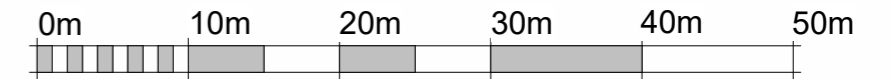


VISUAL SCALE 1:500 @ A3

No.	Description	Date

PROJECT	118 Seabrook Road, Hythe, Kent
SHEET	Location and Block Plan

CLIENT	Mr and Mrs Chambers		
Date	Project number	Scale (@ A3)	
May 2025	23.116 SEA	As indicated	
DRAWING NUMBER		REV	
25.114 SEA 01			



**Reuther
Architecture**
Chartered Architect

Reuther Architecture Ltd
113 Shepherds Walk, Hythe, Kent. CT216QA
Mob: 07887 95400

Email: James@Reutherarchitecture.co.uk
Company No: 13759689