




EXISTING GROUND FLOOR PLAN

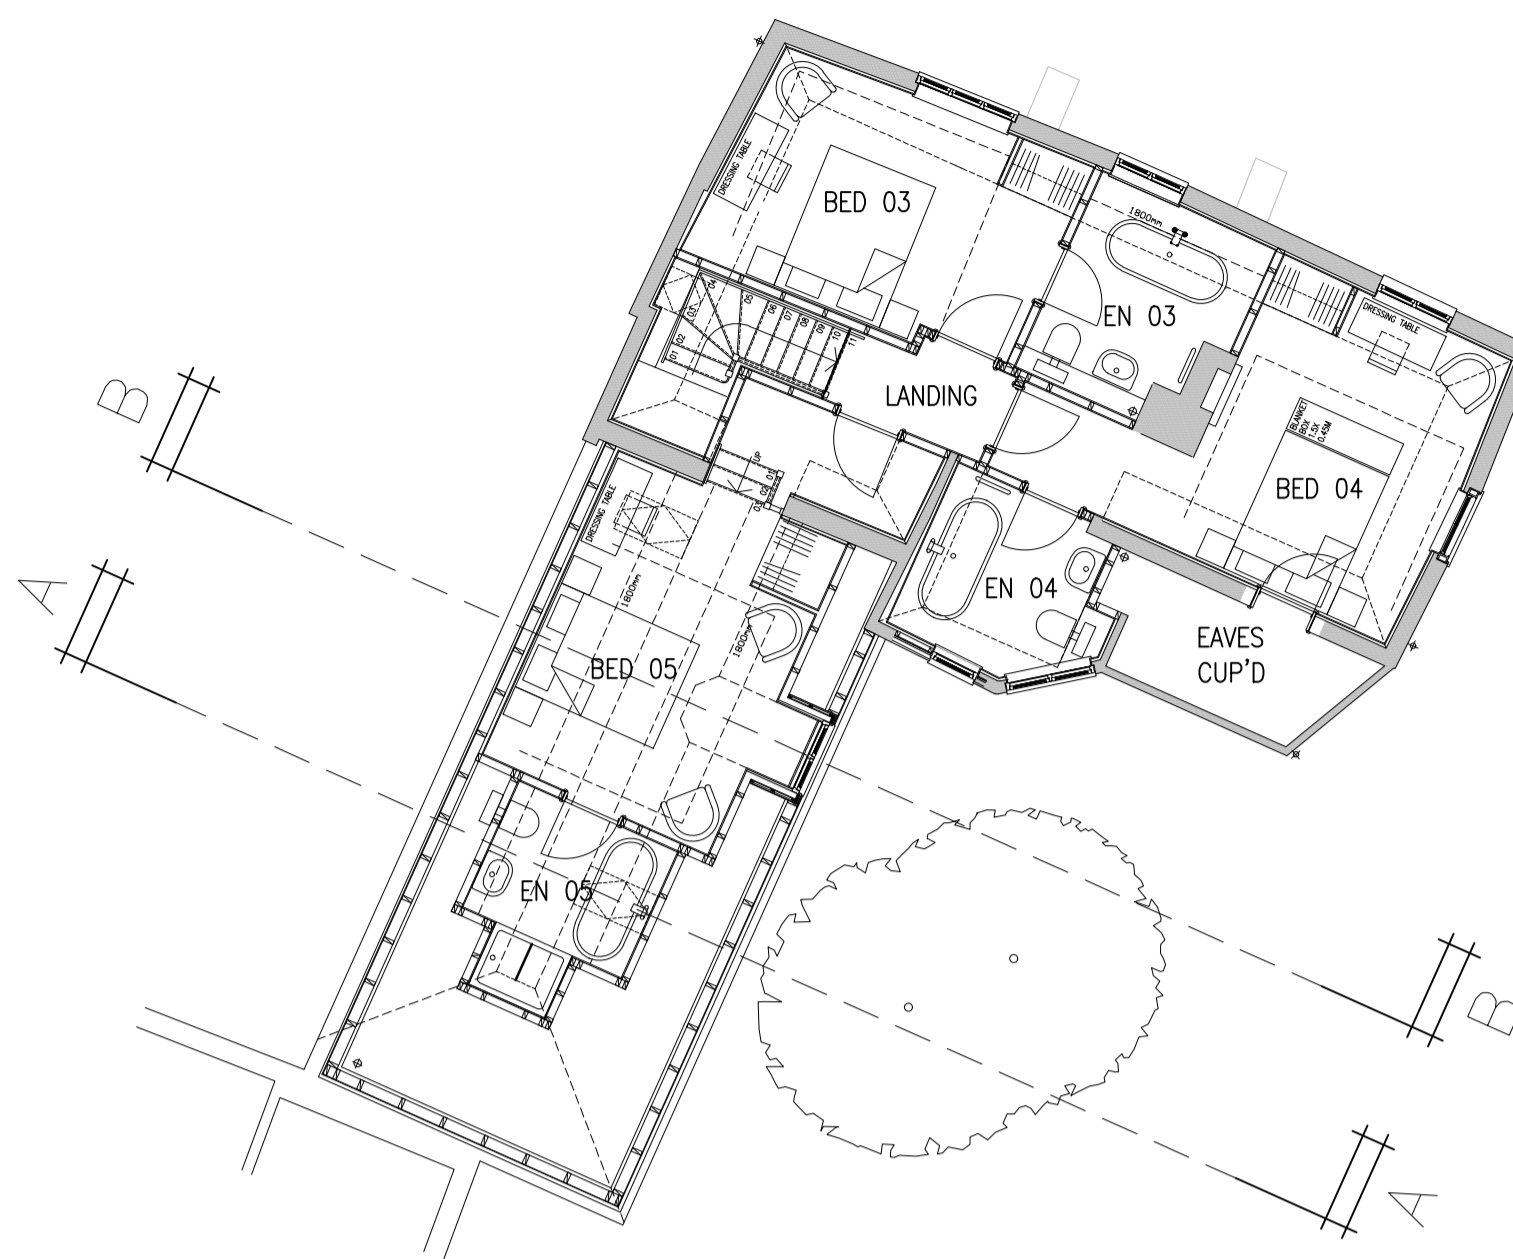

EXISTING FIRST FLOOR PLAN

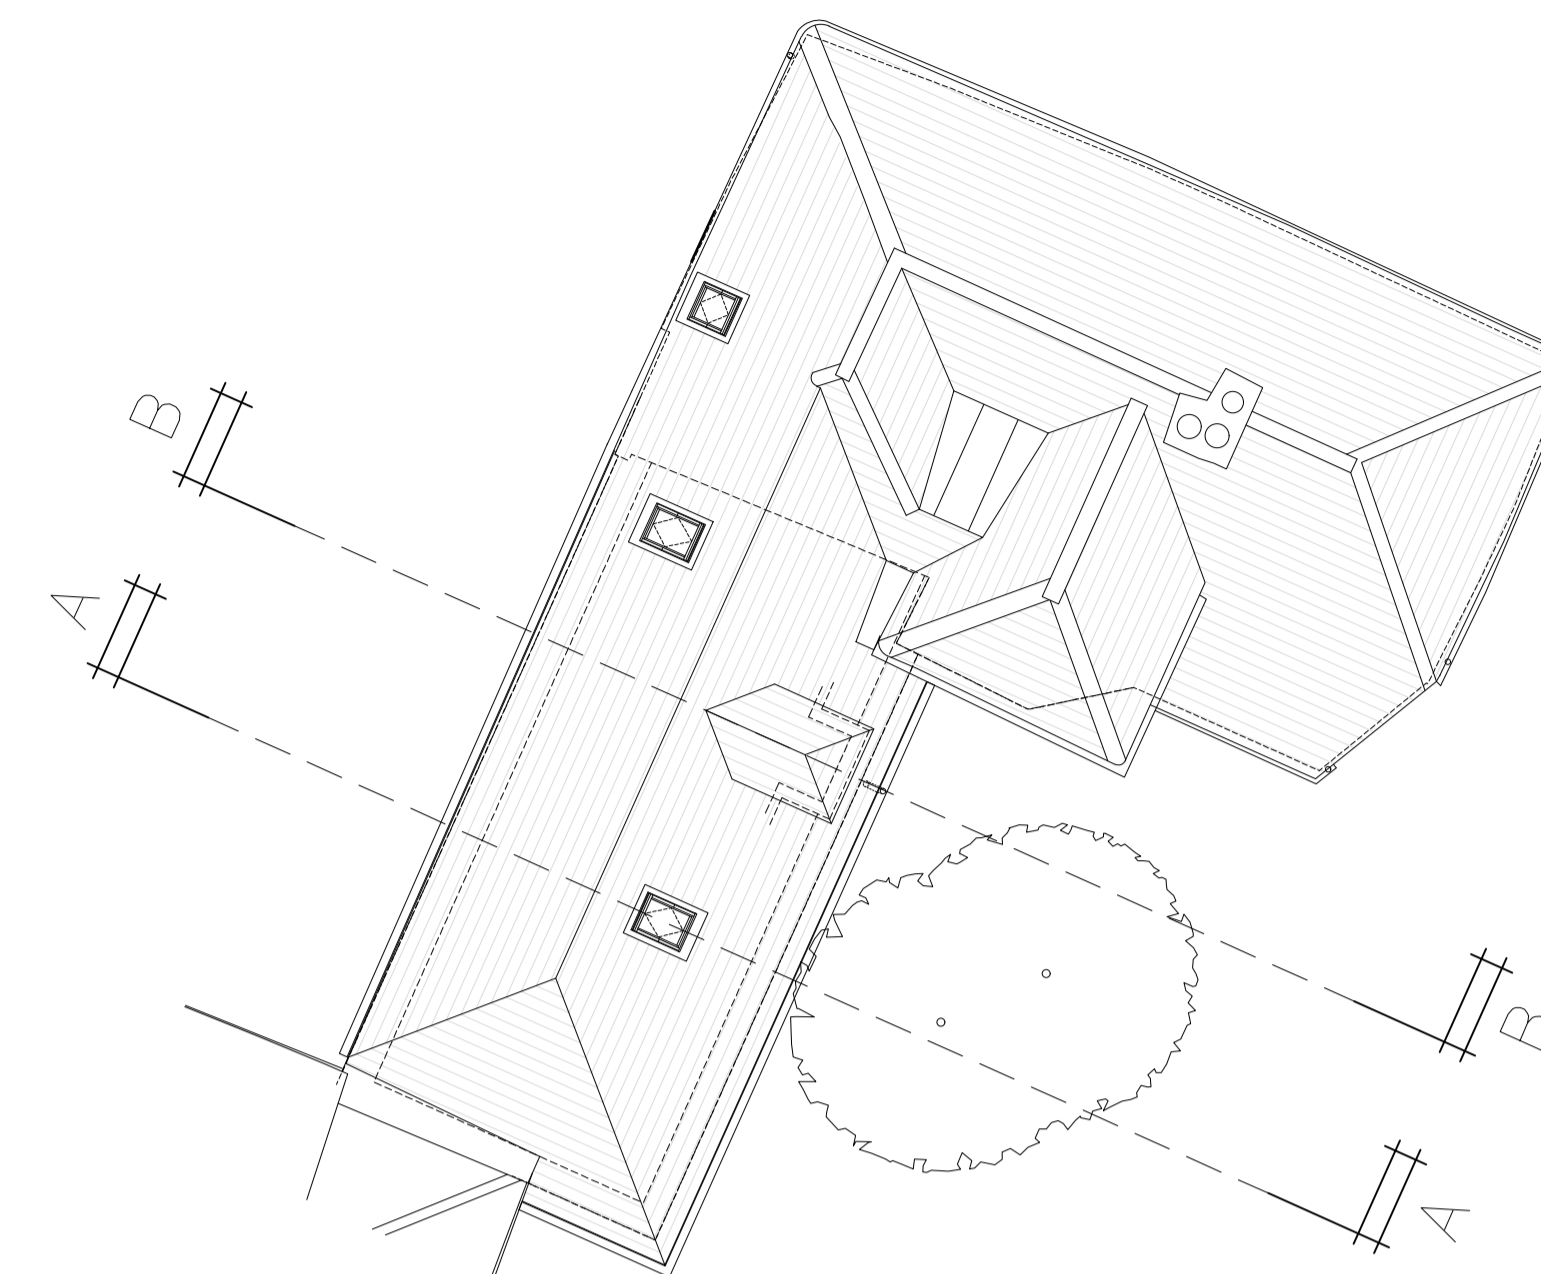

EXISTING ROOF PLAN

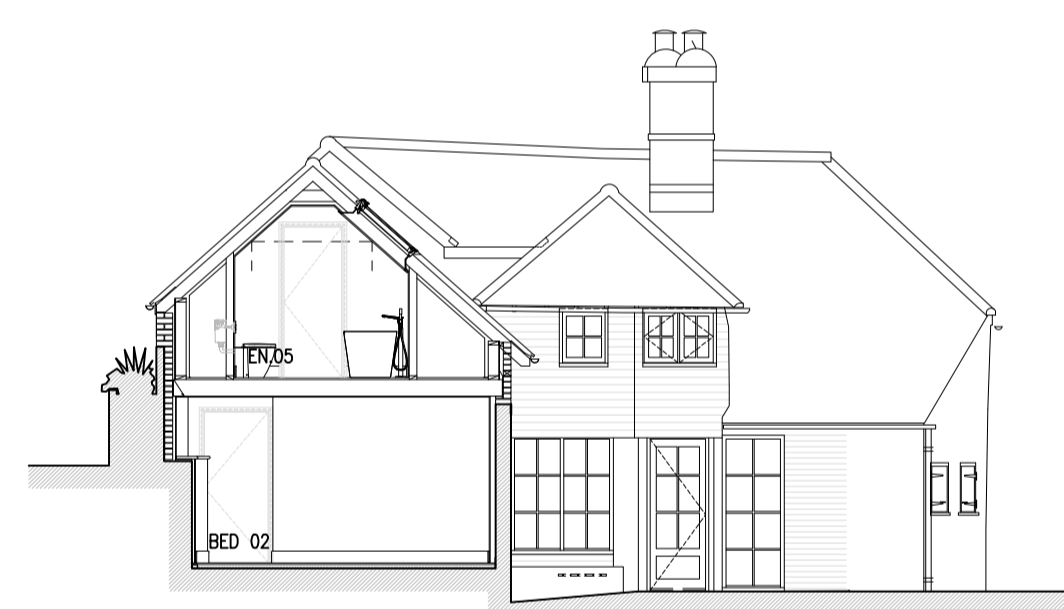


85,000m AOD
EXISTING SECTION A-A



85,000m AOD
EXISTING SECTION B-B



85,000m AOD
EXISTING NORTH EAST ELEVATION

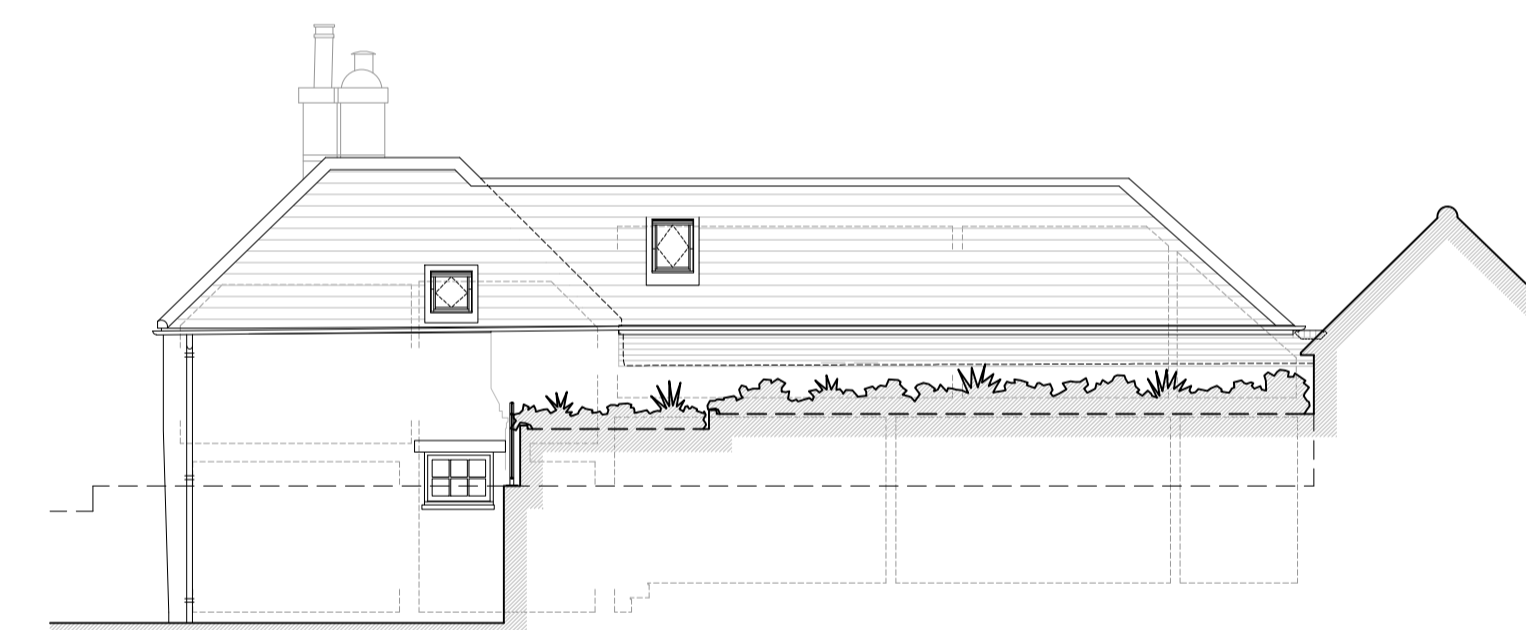

85,000m AOD
EXISTING NORTH WEST ELEVATION



85,000m AOD
EXISTING SOUTH EAST ELEVATION



85,000m AOD
EXISTING SOUTH WEST ELEVATION

PLANNING