




front - north east

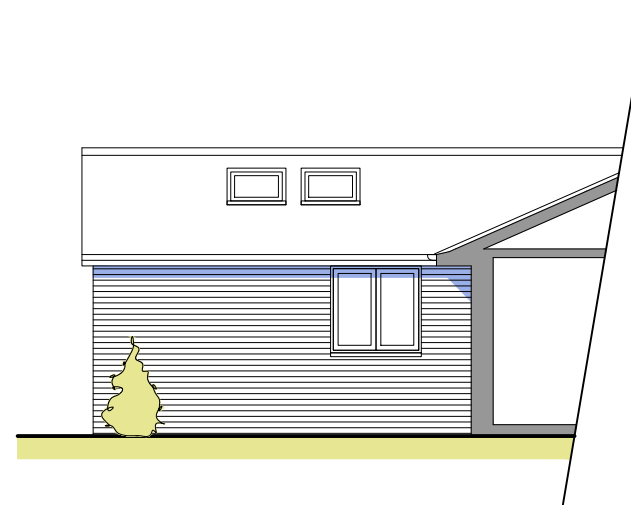


side - south east

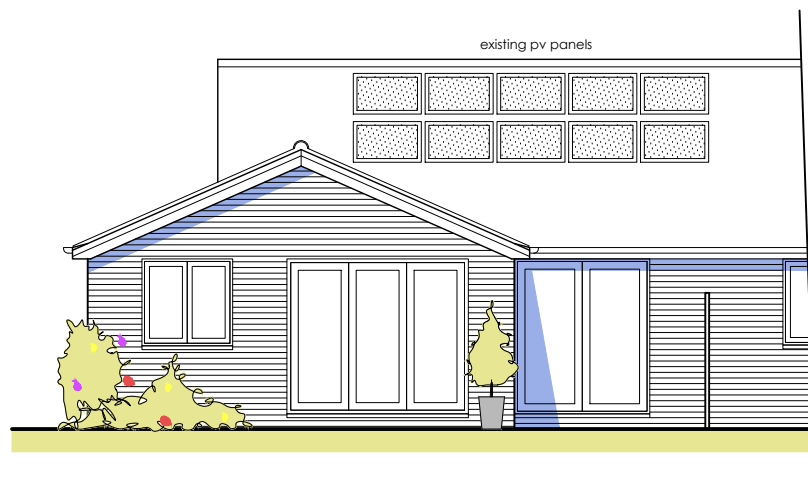

rear - south west

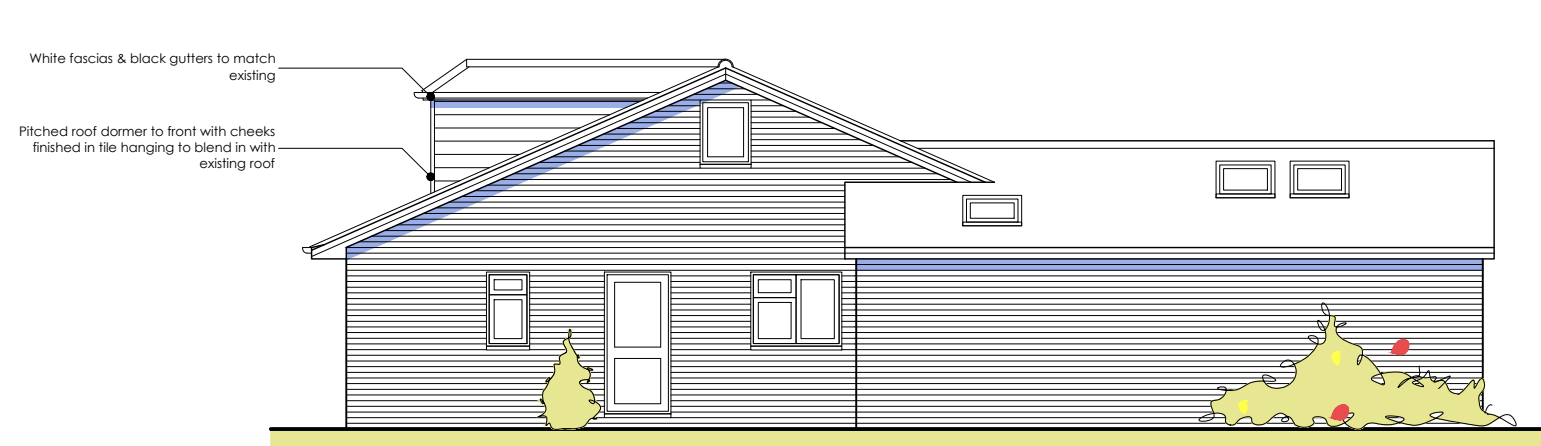

side - north west

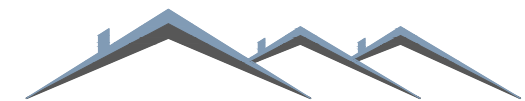

Blackrock Architecture Ltd

Architectural & Planning Consultants
 Unit 42 Canterbury Innovation Centre Canterbury Kent CT2 7FG
 T: 01227 281743 M: 07771 616348 E: info@blackrock-architecture.co.uk

Project
 Wilden, Woodland Road,
 Lyminge

Drawing Title
 Proposed elevations

Client
 Mr Cunningham

Scale
 1:100 @ A3

Drawing No.
 2235/06 B

