

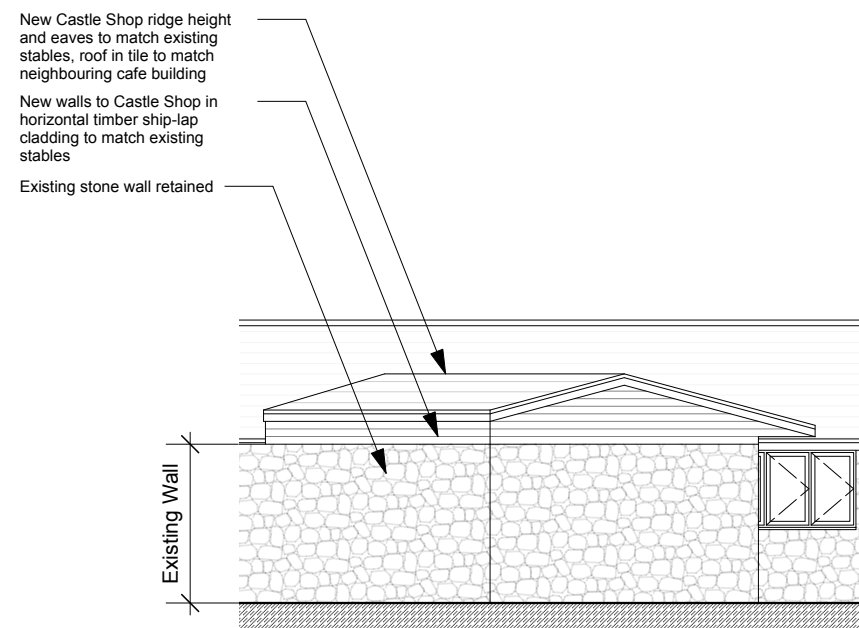
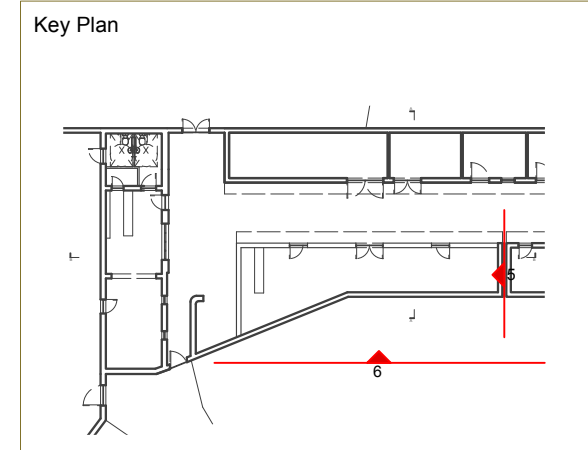


5m

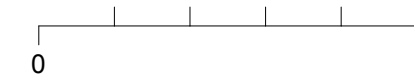

1 **Proposed Elevation 5**  
Scale: 1:100

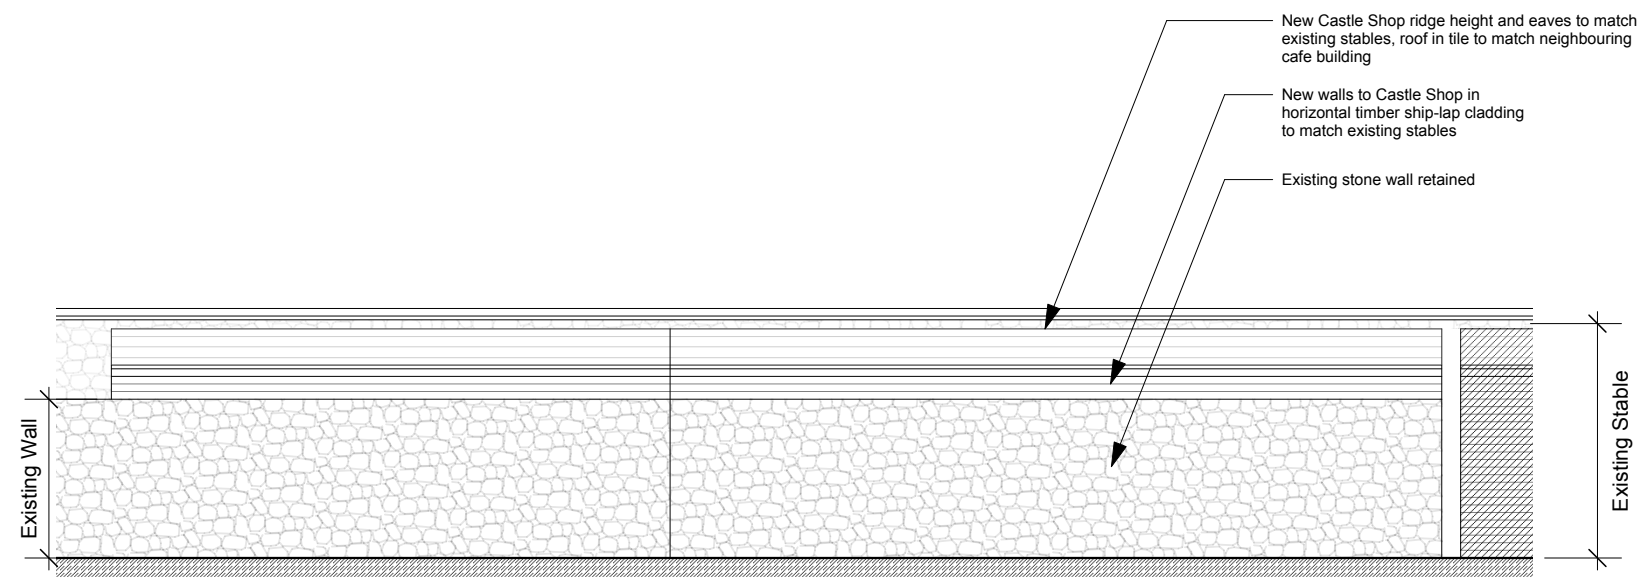

2 **Proposed Elevation 6**  
Scale: 1:100

This drawing is the copyright of Delve Architects Ltd and may not be copied, altered or reproduced in any way or passed on to a third party without written authority. Delve assumes no liability for changes and / or revisions made to drawings by the client / or contractor. The drawings is provided for information only.

All dimensions and level to be confirmed prior to fabrication. If any discrepancies exist between this drawing and site conditions or information by other consultants, contractors, sub-contractors, or otherwise unclear, notify the architect immediately.

Drawing to be read in conjunction with other issued documentation.

REV	DATE	DESC
A	15.07.2025	Planning Submission

Project Lympe Castle  
Hythe, CT21 4LQ  
Kent

DRAWING TITLE  
Cafe & Shop  
Proposed Elevations 5 & 6

Date 15.07.2025 Scale @A3 1:100

Project Number 168 Drawing Number & Revision A2202\_CS

STATUS  
**PLANNING**

