
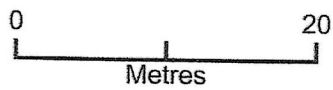


# 30 High Ridge Hythe EXISTING

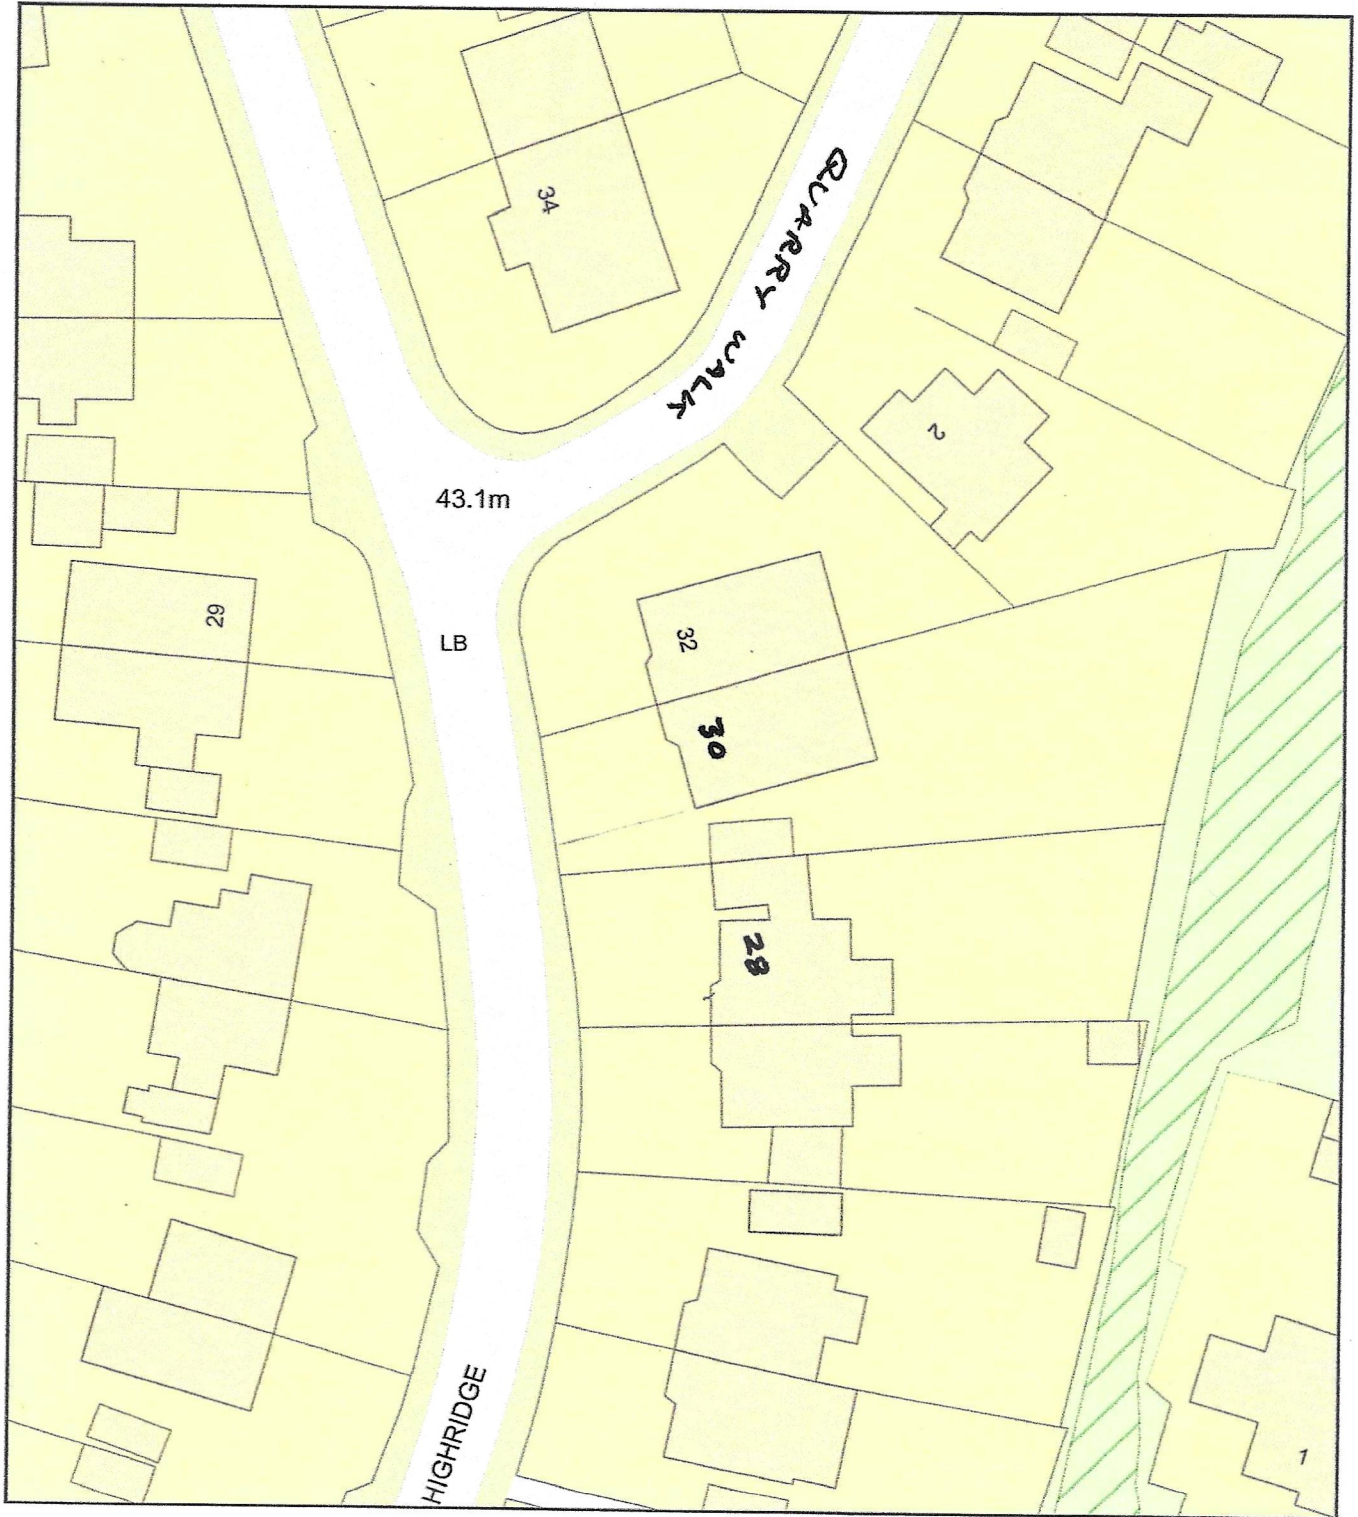

Plan Produced for: Inside Out Designs Ltd

Date Produced: 03 Jun 2025

Plan Reference Number: TQRQM25154120203596

Scale: 1:500 @ A4

**DRWG NO: 25/337/05**