
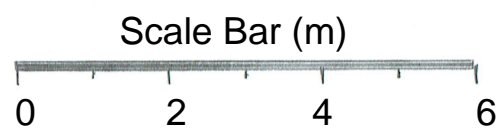


Field

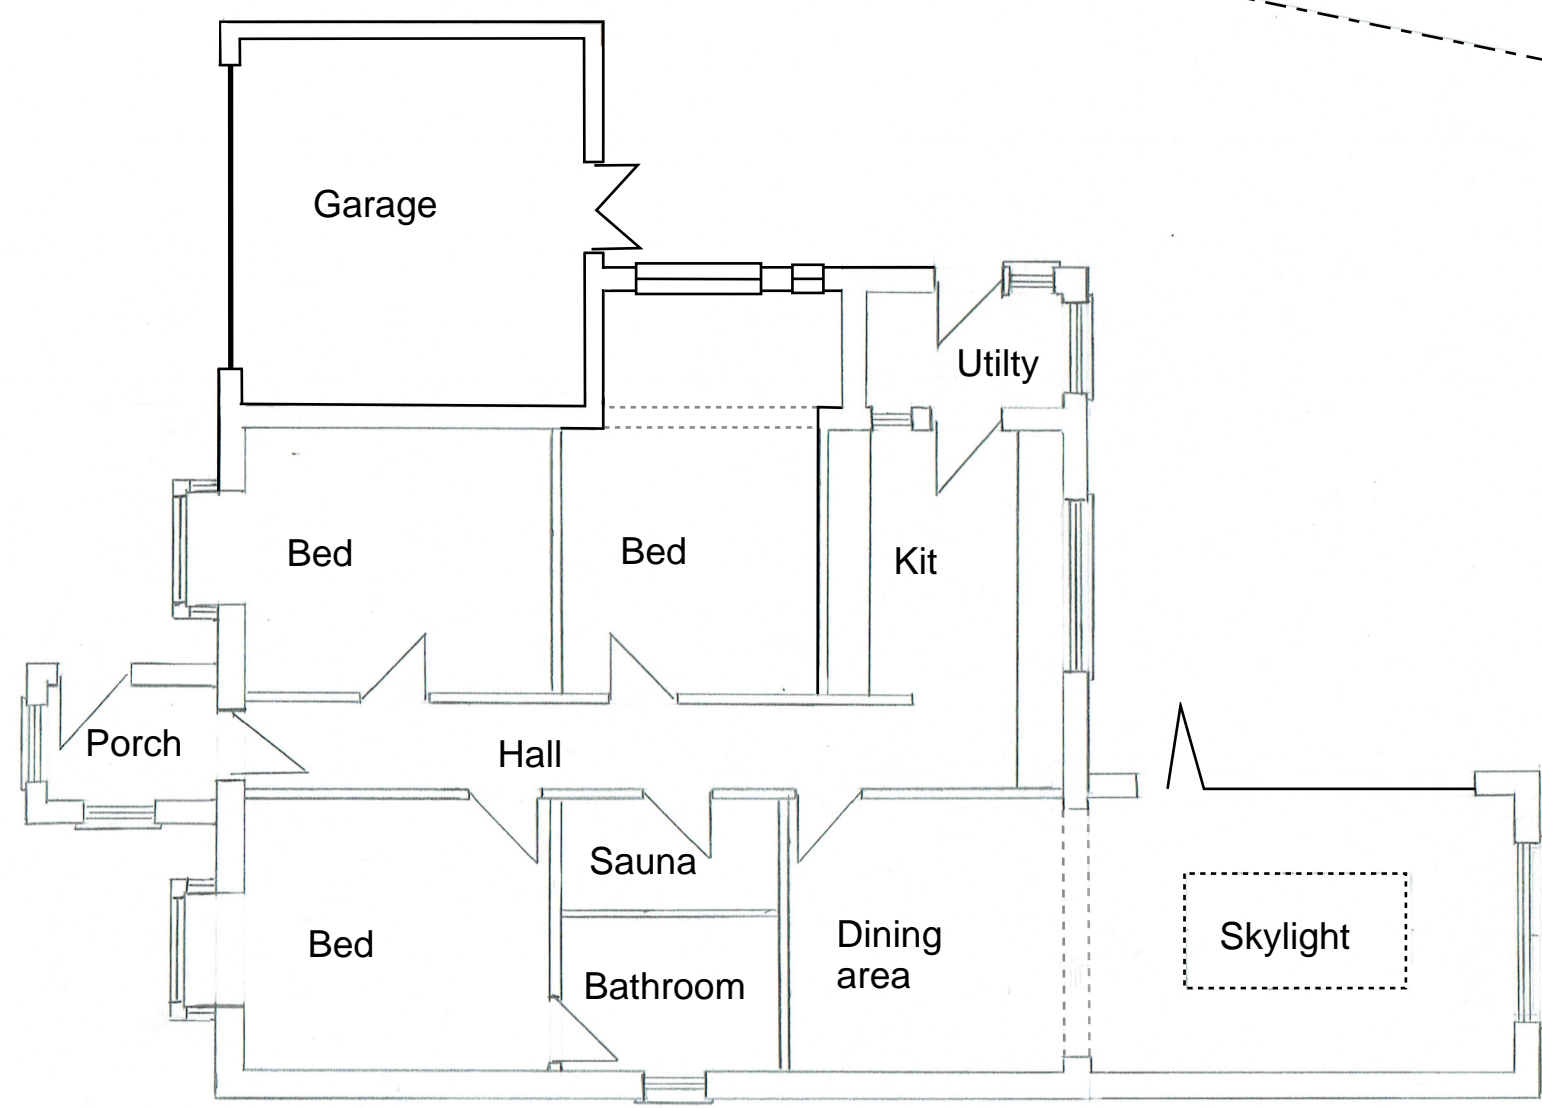

Conversion of garage to habitable room and erection of rear utility room	
Address: 105 Jefferstone Lane	
Drawing: Existing ground floor layout	
Drawing Number: CB-003	
Scale 1:100 @ A3	Drawn By: Chris Brian CB Planning 07810 432 681
Date: 04-09-25	