

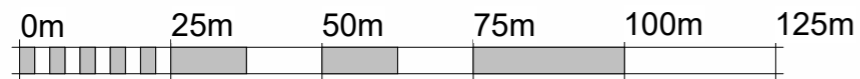


Site Location

1 : 1250

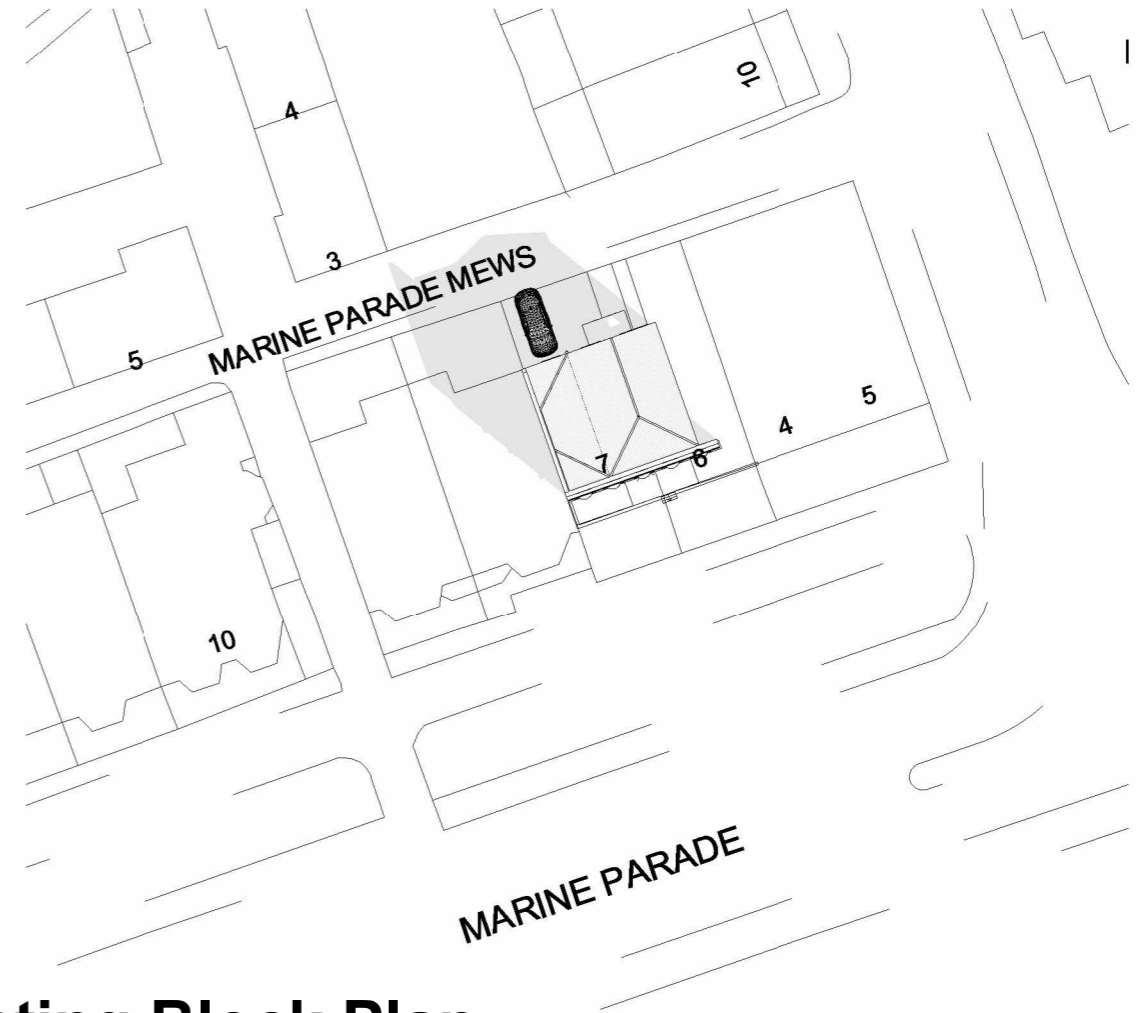


VISUAL SCALE 1:1250 @ A3

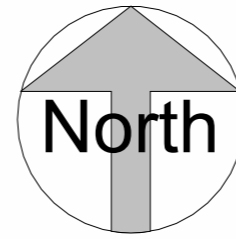

Existing Block Plan

1 : 500

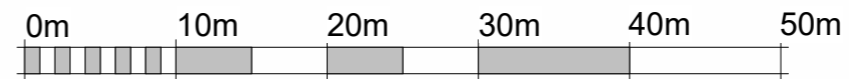


VISUAL SCALE 1:500 @ A3

No.	Description	Date

PROJECT	Change of Use 7 Marine Parade Folkestone
SHEET	Existing Location & Block Plan

CLIENT	Gran Canaria Hotel	
Date	Project number	Scale (@ A3)
Issue Date	25.124.MARI	As indicated
DRAWING NUMBER	REV	
25.124. MARI 01		

Reuther Architecture
Chartered Architect



Reuther Architecture Ltd
113 Shepherds Walk, Hythe, Kent. CT216QA
Mob: 07887 954001

Email: James@Reutherarchitecture.co.uk
Company No: 13759689