





Ordnance Survey, © Crown Copyright 2015. All rights reserved. Licence number 100022432

EXISTING BLOCK PLAN
scale 1:500



Ordnance Survey, © Crown Copyright 2015. All rights reserved. Licence number 100022432

PROPOSED BLOCK PLAN
scale 1:500

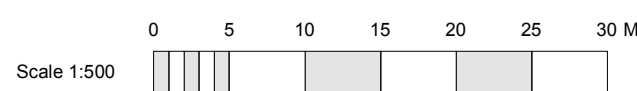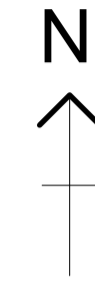

PROJECT Proposed Development at Land to rear of 3 Wilton Road, Folkestone, Kent, CT19 5HR		DRAWING TITLE Existing & Proposed Block Plans	
		CLIENT Mr & Mrs Aisawi	
SCALE 1:500 @ A1	DATE Aug' 2025	DRAWING NO. 23/3304/PL/07	REVISION

NATURE OF REVISIONS			

SEAS
SOUTH EAST ARCHITECTURAL SERVICES LTD
100 MORTIMER STREET, HERNE BAY, KENT, CT19 5ER
tel (01227) 283100 info@searchitecture.co.uk www.searchitecture.co.uk

