


THE CONTRACTOR IS TO CHECK ALL DIMENSIONS AND NOTIFY RED HOUSE DESIGN OF ANY DISCREPANCIES OR OMISSIONS. THIS DRAWING IS NOT TO BE SCALED FOR CONSTRUCTION PURPOSES.

© Copyright of Red House Design

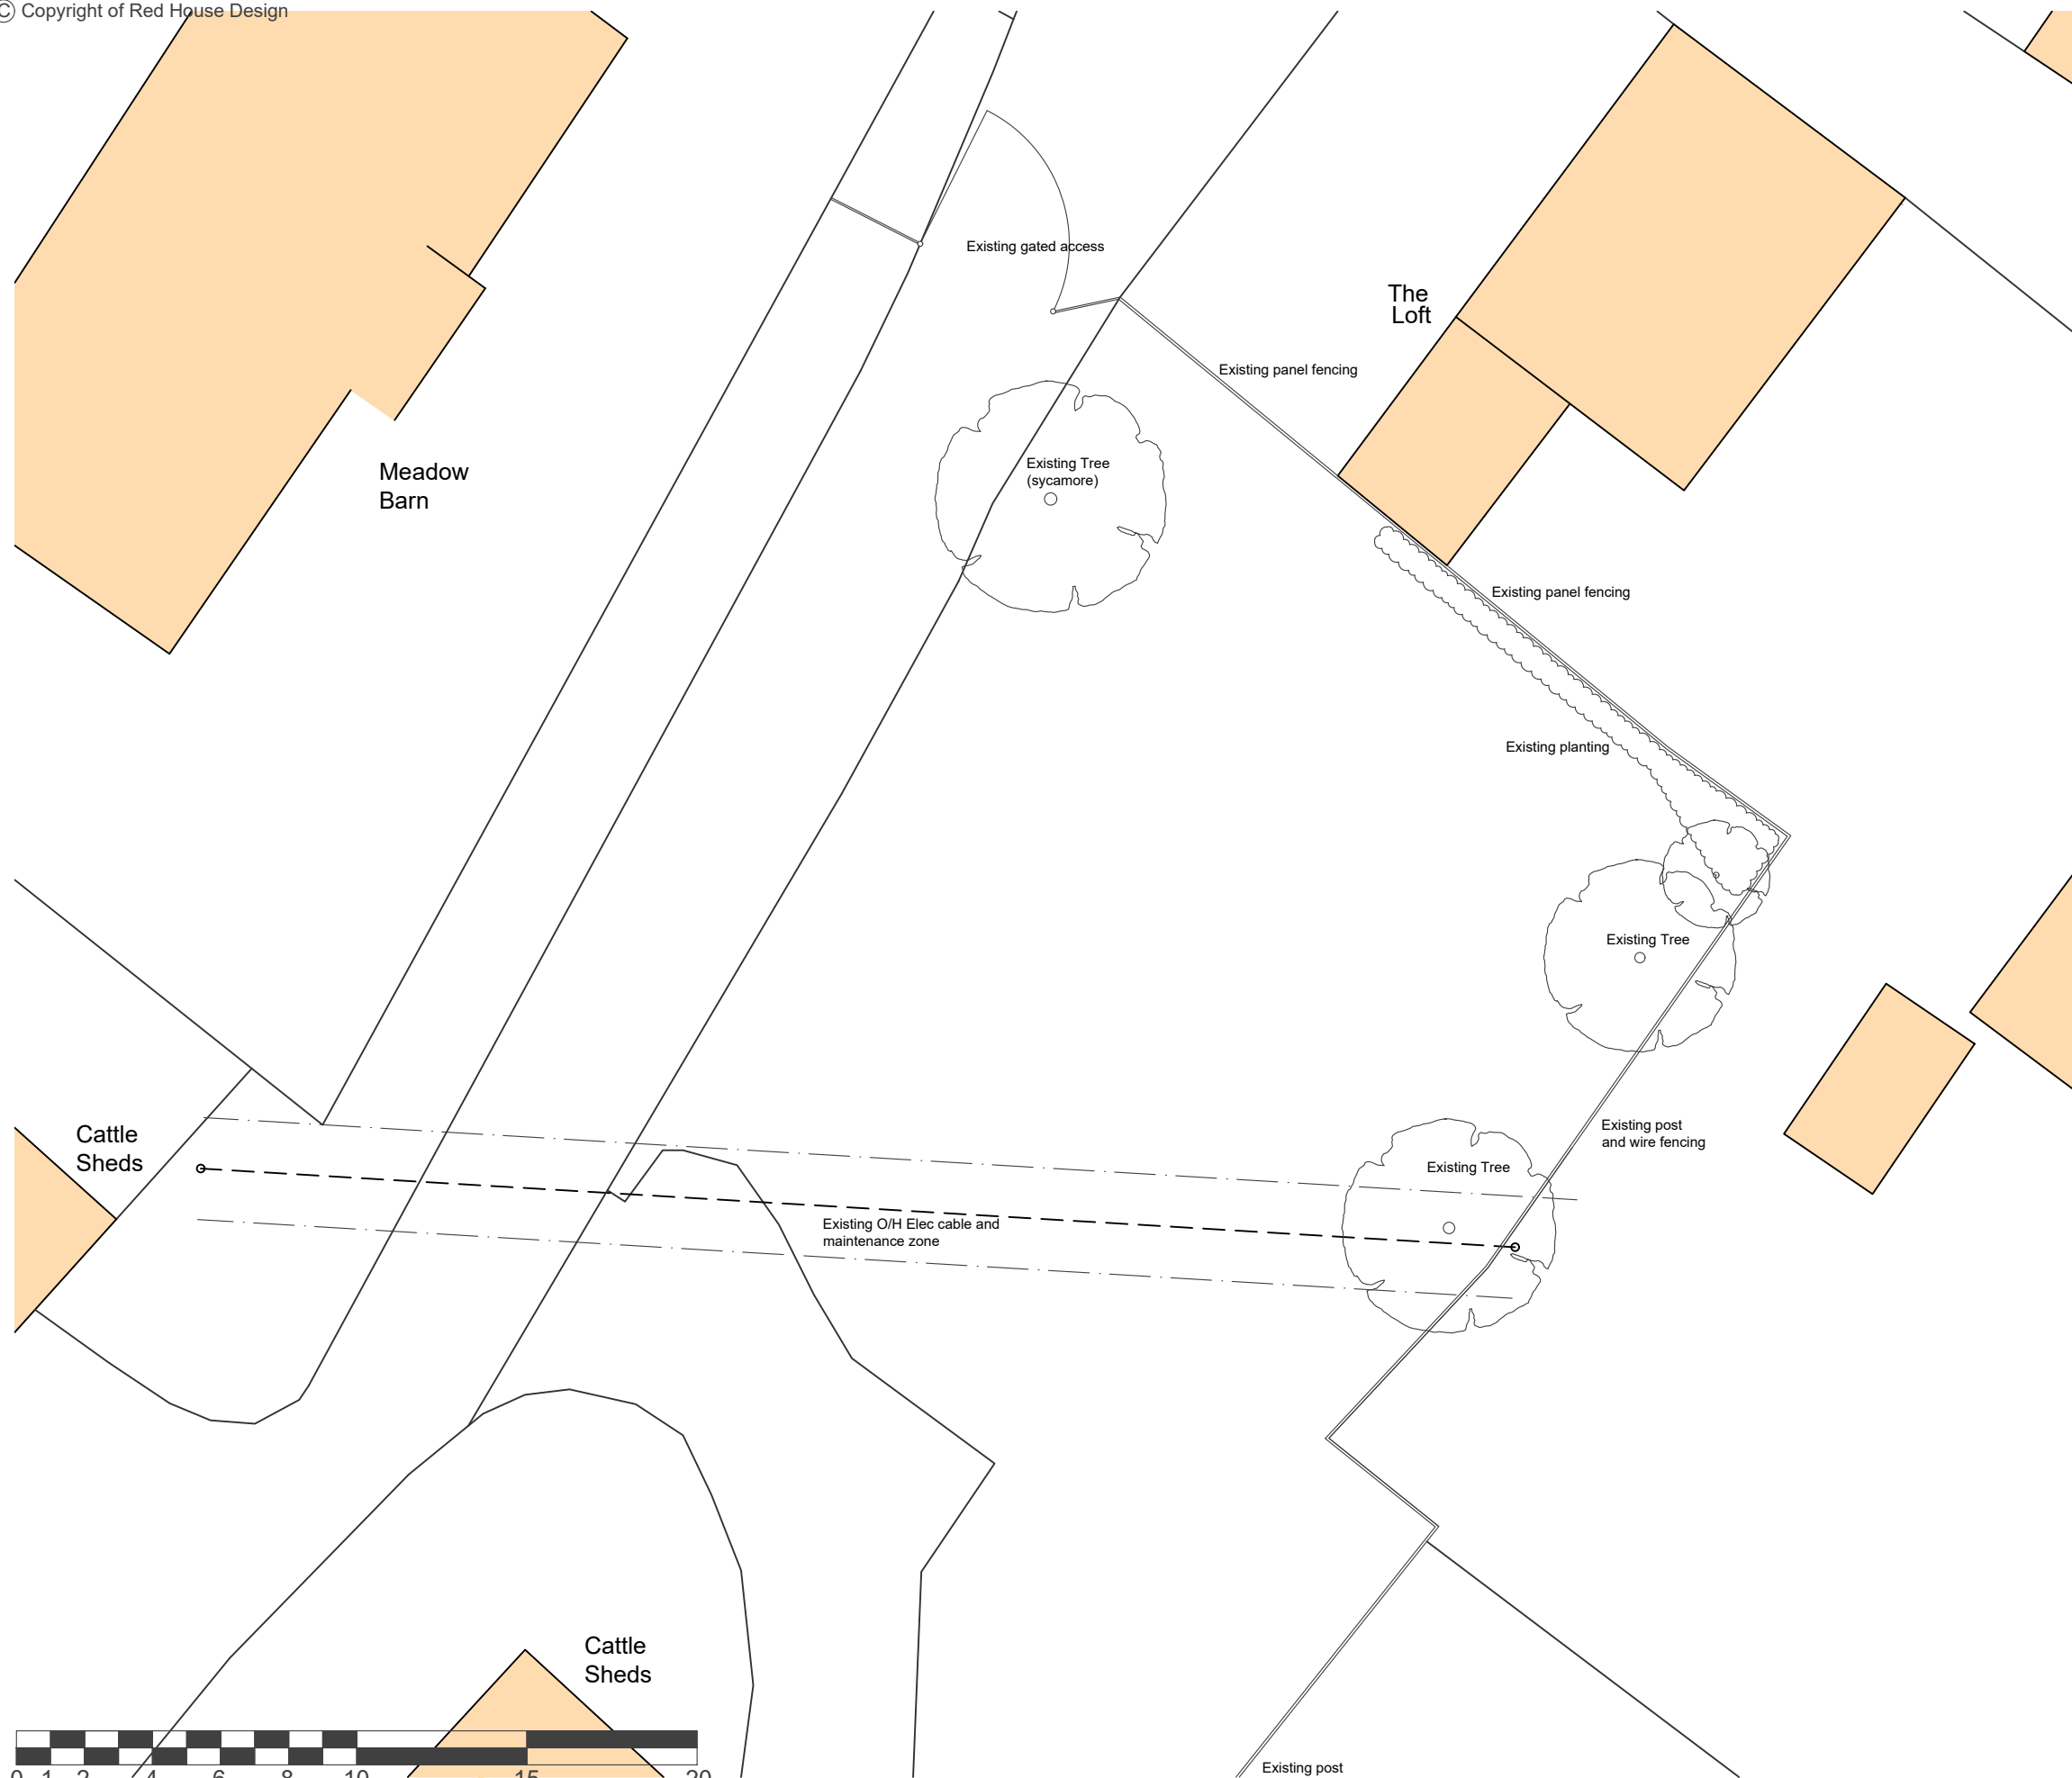

Notes

Revisions

RED HOUSE DESIGN

Rose Cottage, West Stourmouth, Canterbury, Kent CT3 1HS
Telephone: 01227 721779 / 07939 123392
e-mail: enquiries@redhousedes.co.uk

Title
Existing Site / Block Plan

Client
Mr PJ Felce

Project
Proposed Agricultural Dwelling
North Elham Farm Buildings
North Elham
Kent
CT4 6UY

Drawing Number
NEF/2268/PD/04

<u>Scale at A3</u> 1:200	<u>Date</u> May 2025	<u>Revision</u> A
<u>Drawn</u> NFB	<u>Checked</u>	

CAD NAME: