


Location Plan 1:1250

Scale 1:1250

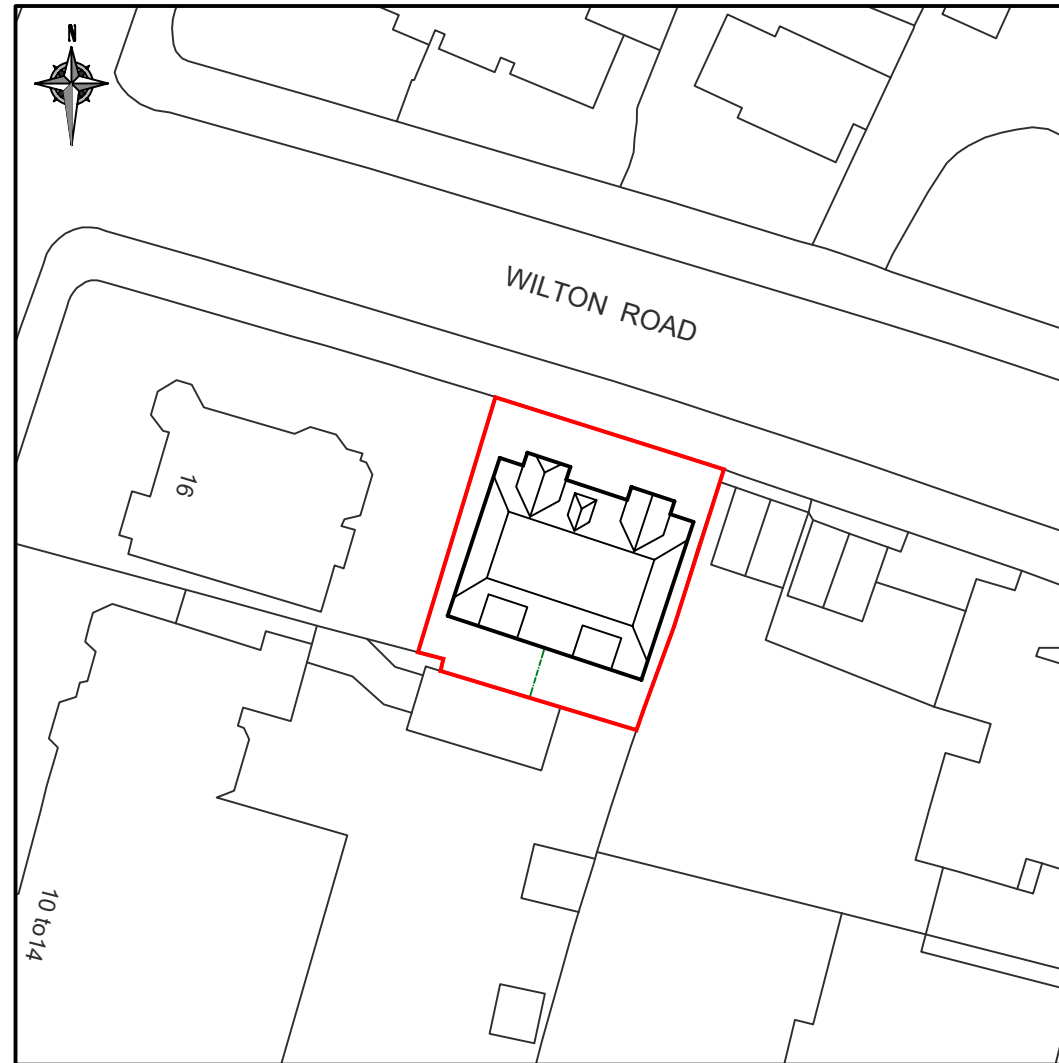

Block Plan 1:500

Scale 1:500

Project

Proposed Development @  
the rear off  
16 Julian Road  
Folkestone CT19 5HP

Drawing

Location and Block Plan

Date

September 2025

Scale

1:1250 / 1:500

Size

A3

Drawing No.

LC/16JR/01



email: [harold.parr@hap-plansanddesign.com](mailto:harold.parr@hap-plansanddesign.com)  
Website: [www.hap-plansanddesign.com](http://www.hap-plansanddesign.com)  
Tel: 07944 642856