



1 Proposed_00_Ground
1 : 100

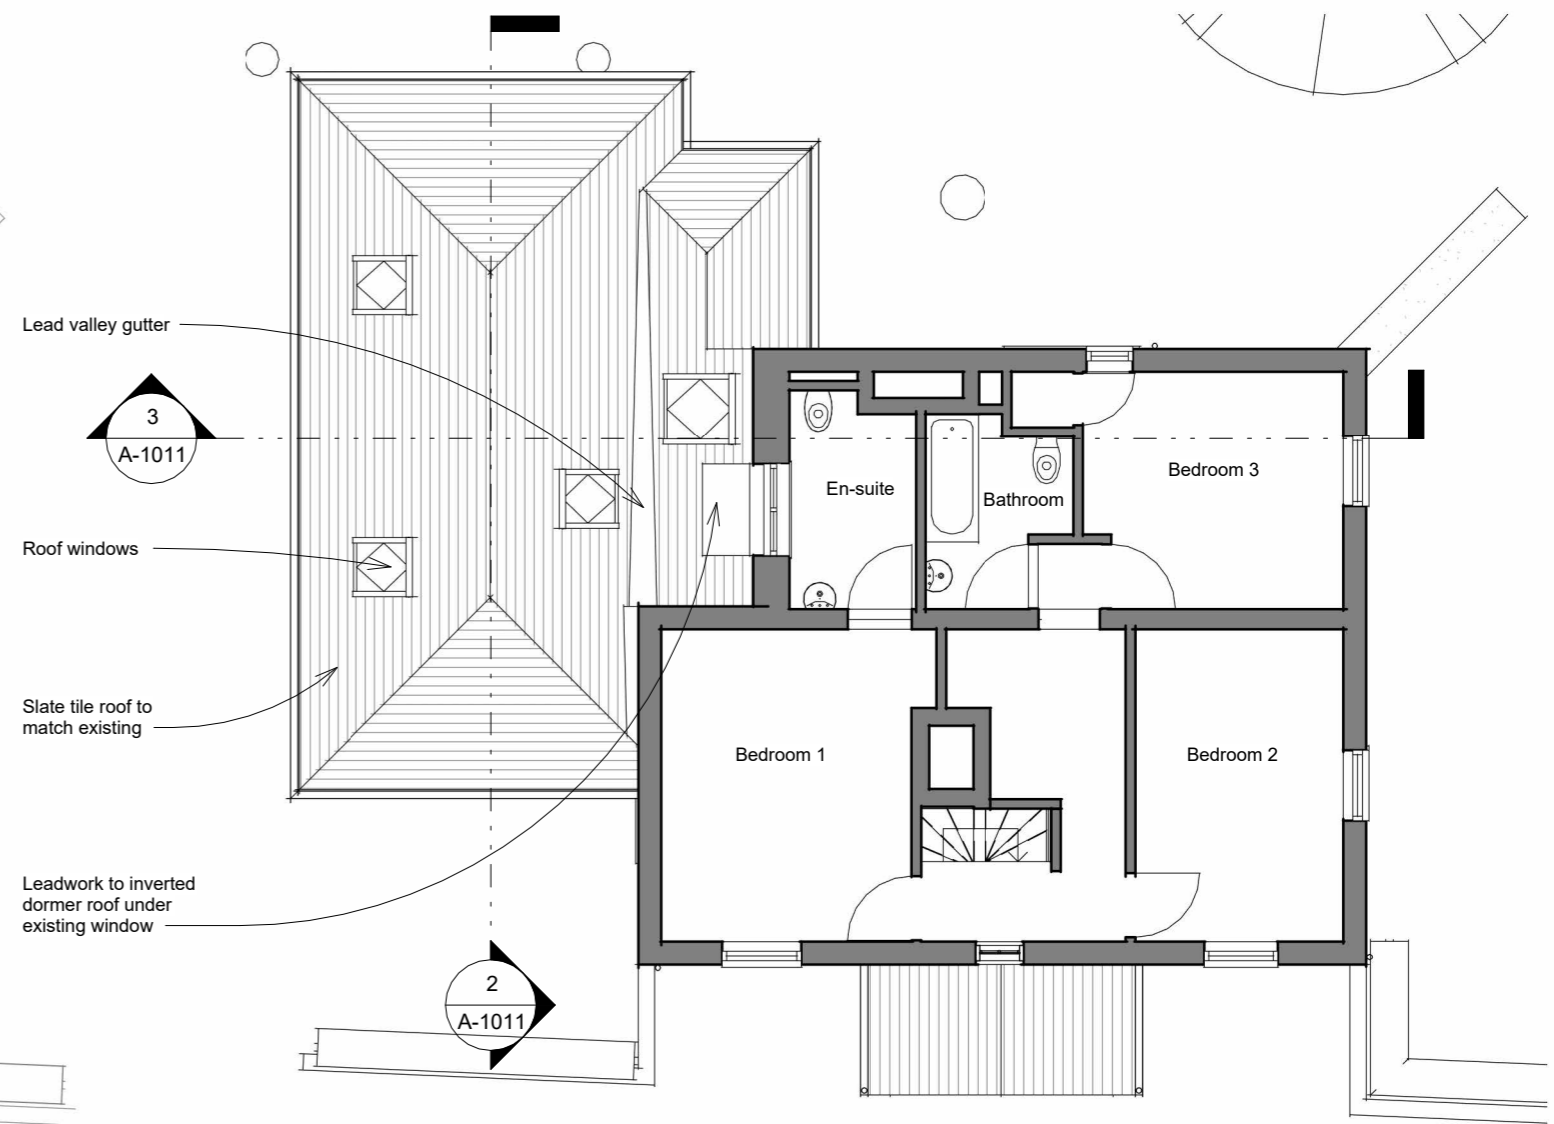

2 Proposed_01_First
1 : 100

Revision Schedule		
No	Date	Description
C	10/10/25	Revised following client comments
B	03/10/25	Issued for planning
A	02/09/25	Concept design finalised

Notes:
 Drawings are based on survey data and may not accurately represent what is physically present.
 Do not scale from this drawing. All dimensions are to be verified on site before proceeding with the work.
 All dimensions are in millimeters unless noted otherwise.
 Spacemaker Architects shall be notified in writing of any discrepancies.
 This line measures 100mm when this drawing is printed @ A3

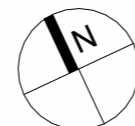

15/10/2025 15:30:54

Project:
 Mill House Farmhouse,
 Newchurch, TN29 0EB
 Status:
 WS2 CONCEPT
 Drawing Title:
 Proposed plans
 Date: 10/10/25 Scale: 1 : 100

4246-A-1010-C



28 Churchfield Way, Wye, TN25 5EQ
 07906 383702
 www.spacemakerarchitects.co.uk