



METRES

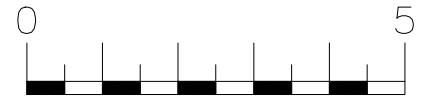

SCALE

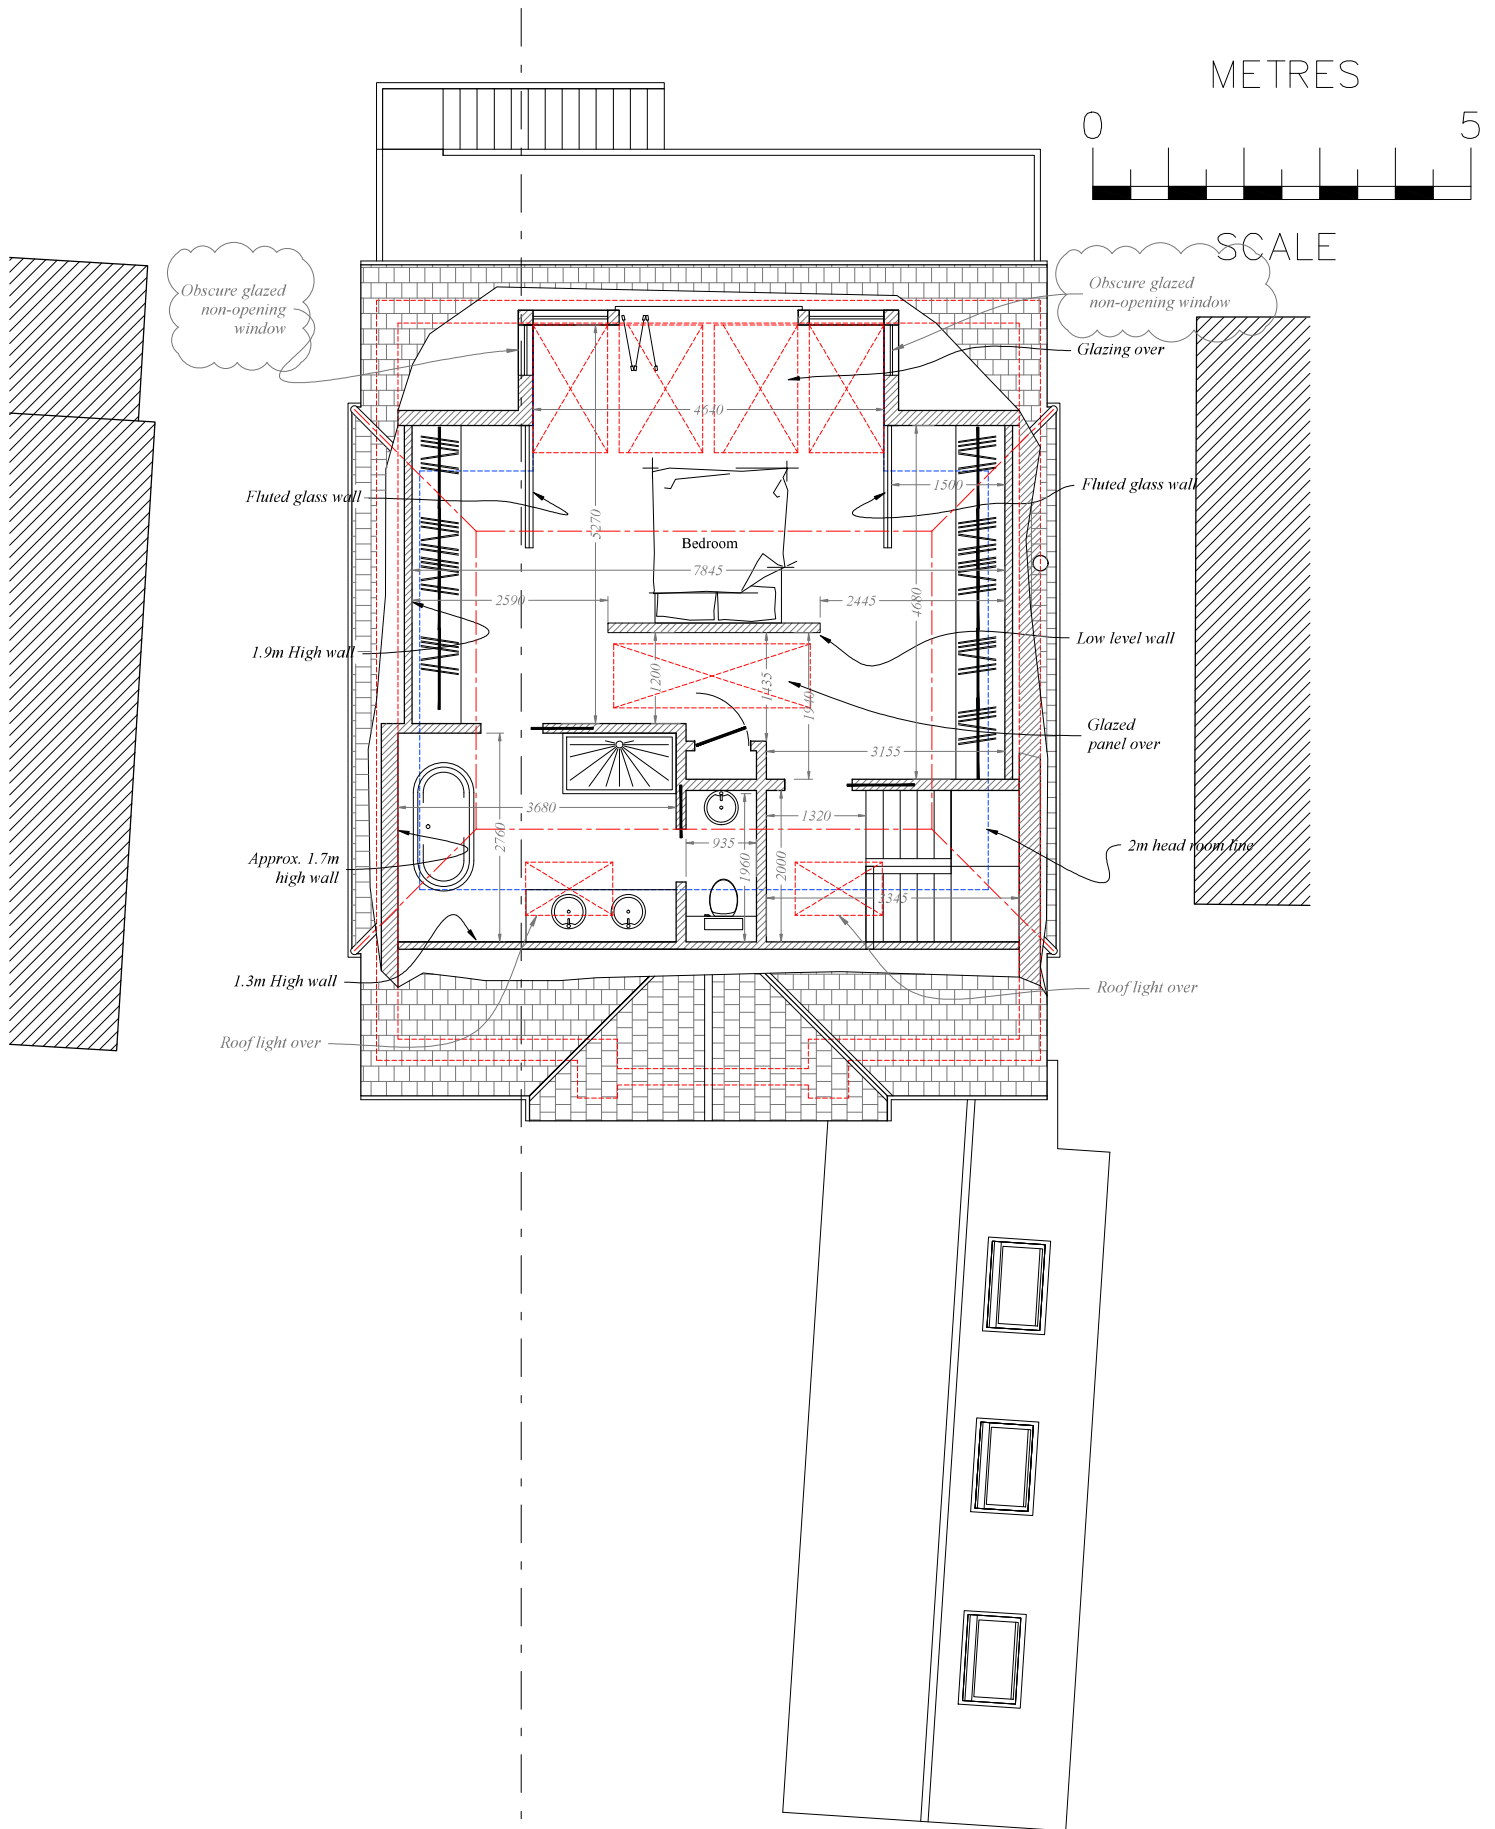

# Second Floor

A 18.10.25 DRAWING REVISED

rev	date	description
<b>RB Design</b> <small>Owner: George, The Lanes, Sturridge, East Grinstead, BN13 3DF            Tel: 01342 522 766 Mob: 07988 998 928 e-mail: g@rbanovelschickdesign.co.uk</small>		
Project	21 Coast Drive, Greatstone, New Romney, Kent, TN28 8HX	WORKS
Date	08.07.23	Scale
Drawn	J.G. DUVAL LTD	PLN 09