



NOTES:


DO NOT SCALE (UNLESS FOR PLANNING PURPOSES)

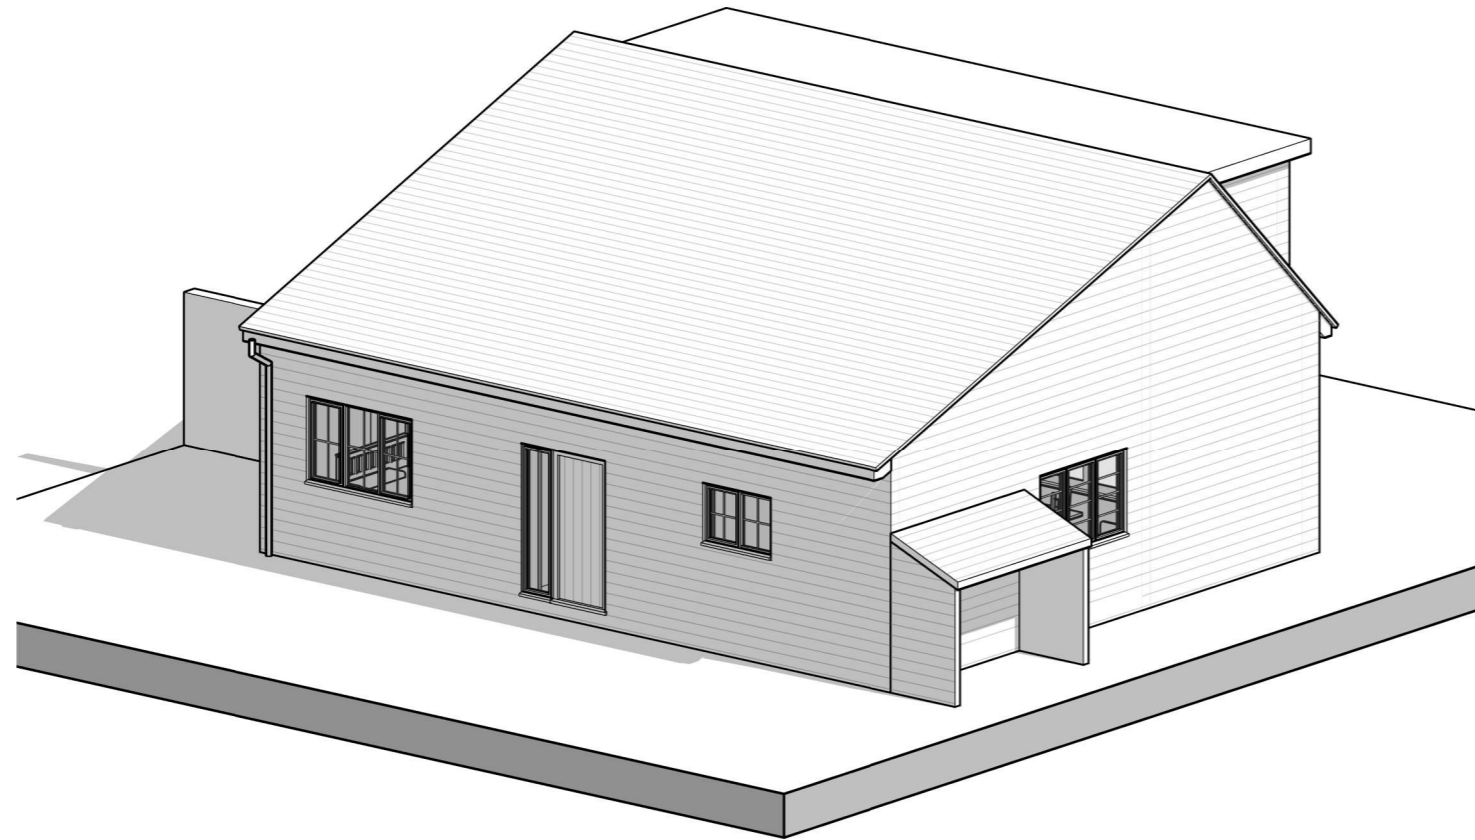

PROPOSED FRONT 3D VIEW A3

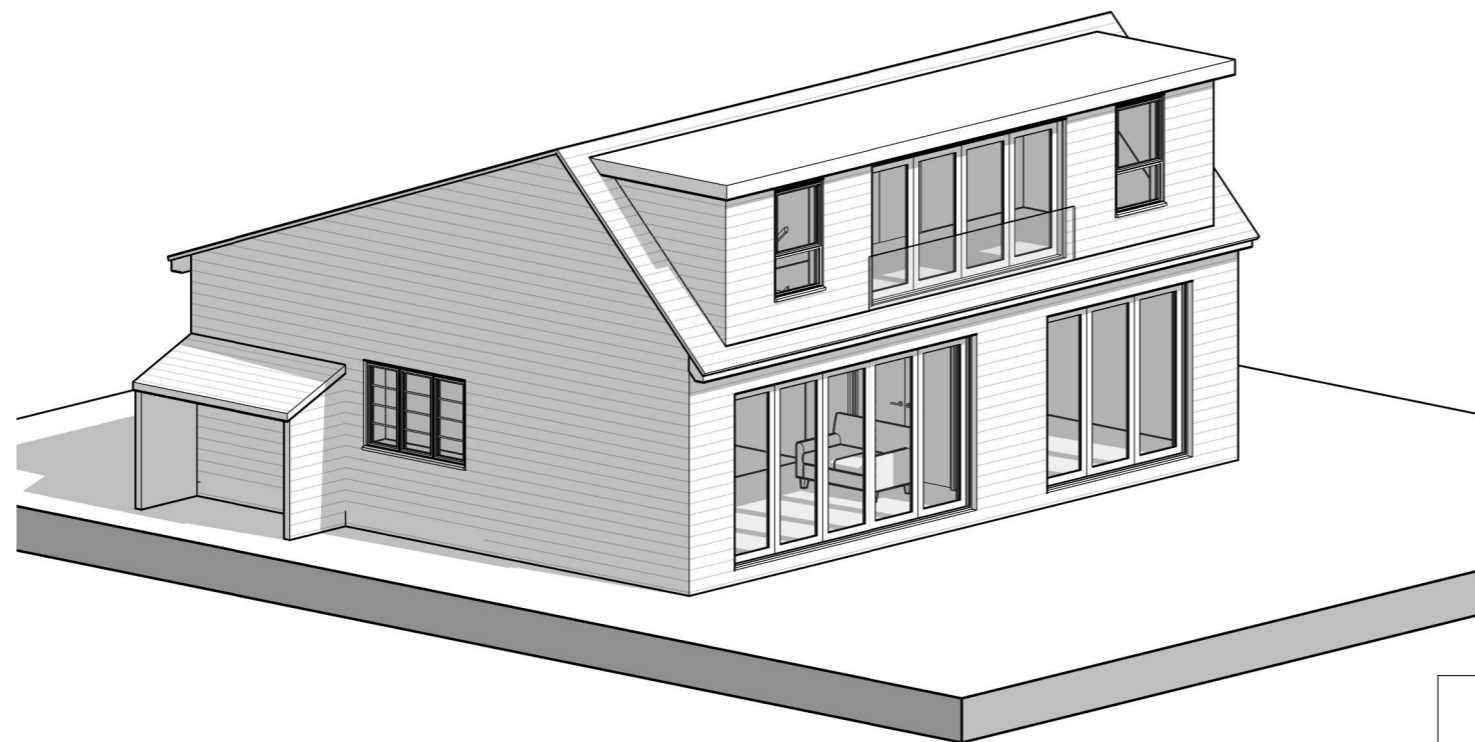

PROPOSED REAR 3D VIEW A3

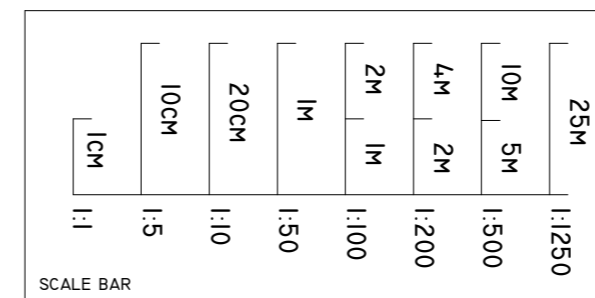

| REV  | DESCRIPTION | DATE     |
|--|-------------|----------|
|  |             |          |
| <b>CIAT</b><br>CHARTERED PRACTICE                            |             |          |
| 127 TANKERTON ROAD<br>WHITSTABLE<br>CT5 2AN<br>01227 467 660 |             |          |
| CLIENT DETAILS   |             |          |
| <b>MR &amp; MRS WILKINSON</b>                                |             |          |
| SITE LOCATION  |             |          |
| <b>LITTLE HOLLOW FARM, SKEETE ROAD, FOLKESTONE CT18 8DS</b>  |             |          |
| DRAWING TITLE  |             |          |
| <b>PROPOSED 3D VIEWS</b>                                     |             |          |
| DATE   | SCALE       | DRAWN BY |
| MAY 2025   | @ A3        | NR       |
| PROJECT NO.  | DRAWING NO. | REVISION |
| <b>24057</b>   | <b>P02</b>  |          |