



PLANNING APPLICATION



1 LIVING, KITCHEN AND DINING

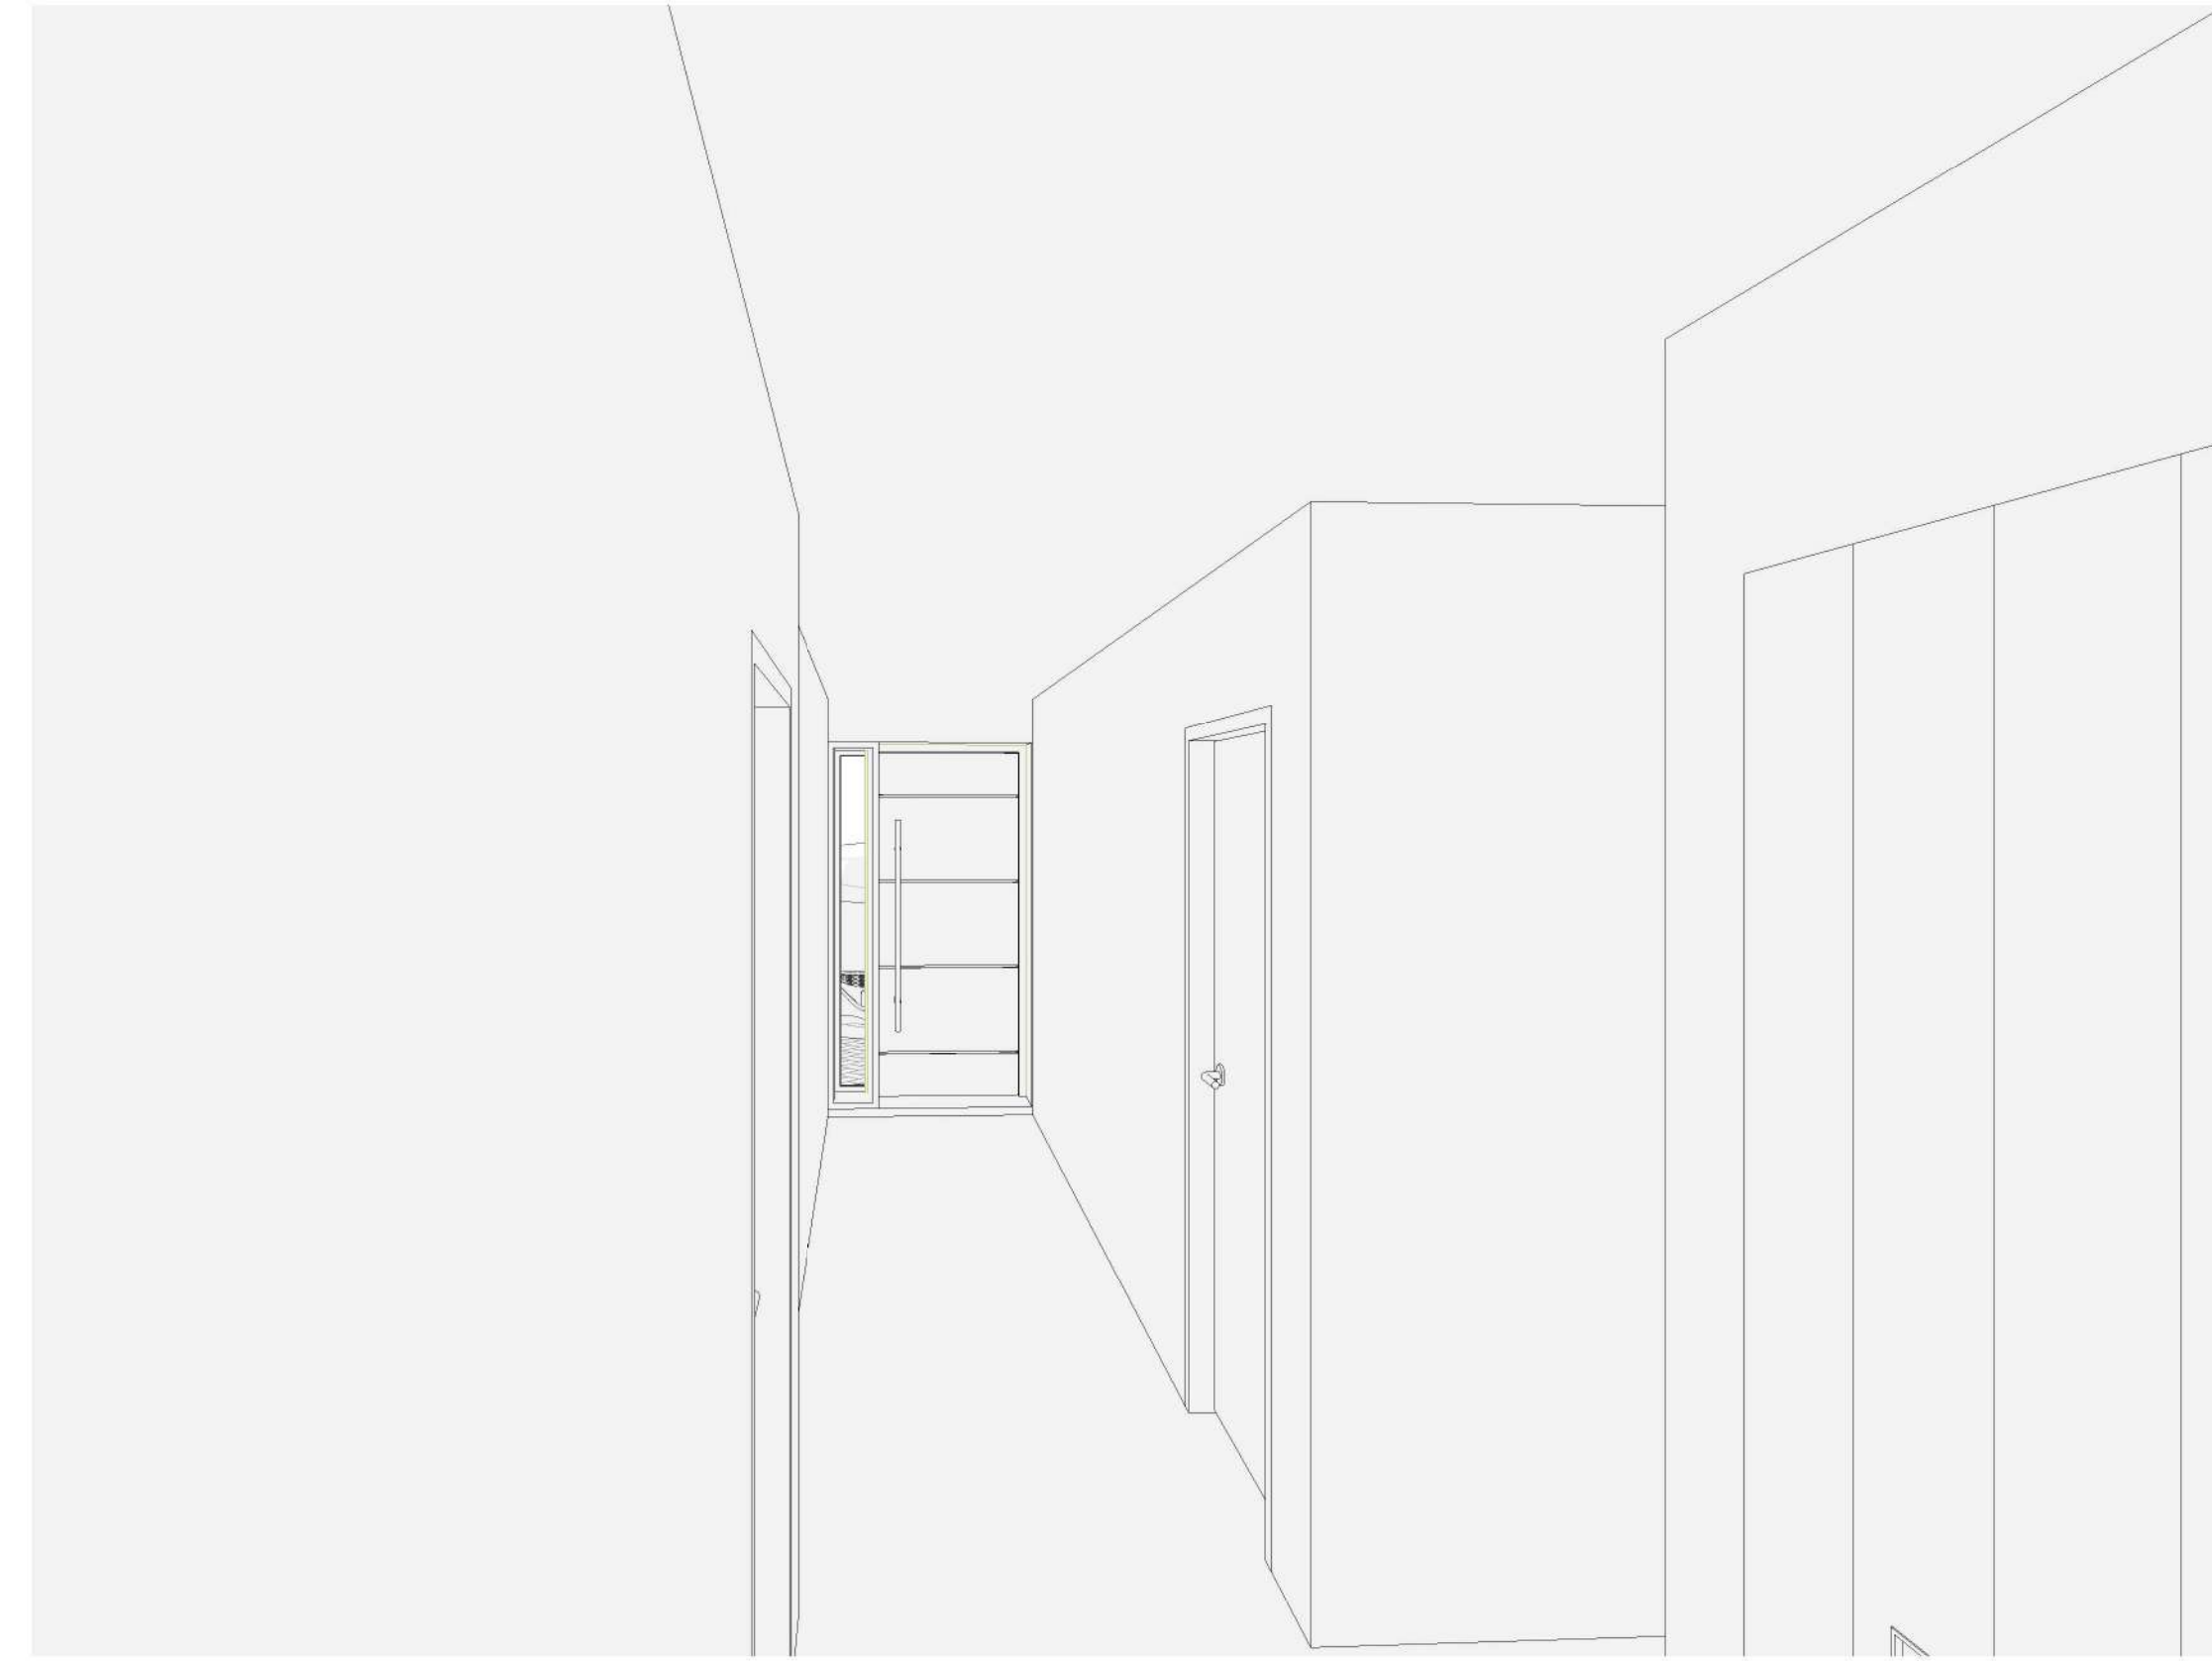

2 HALLWAY

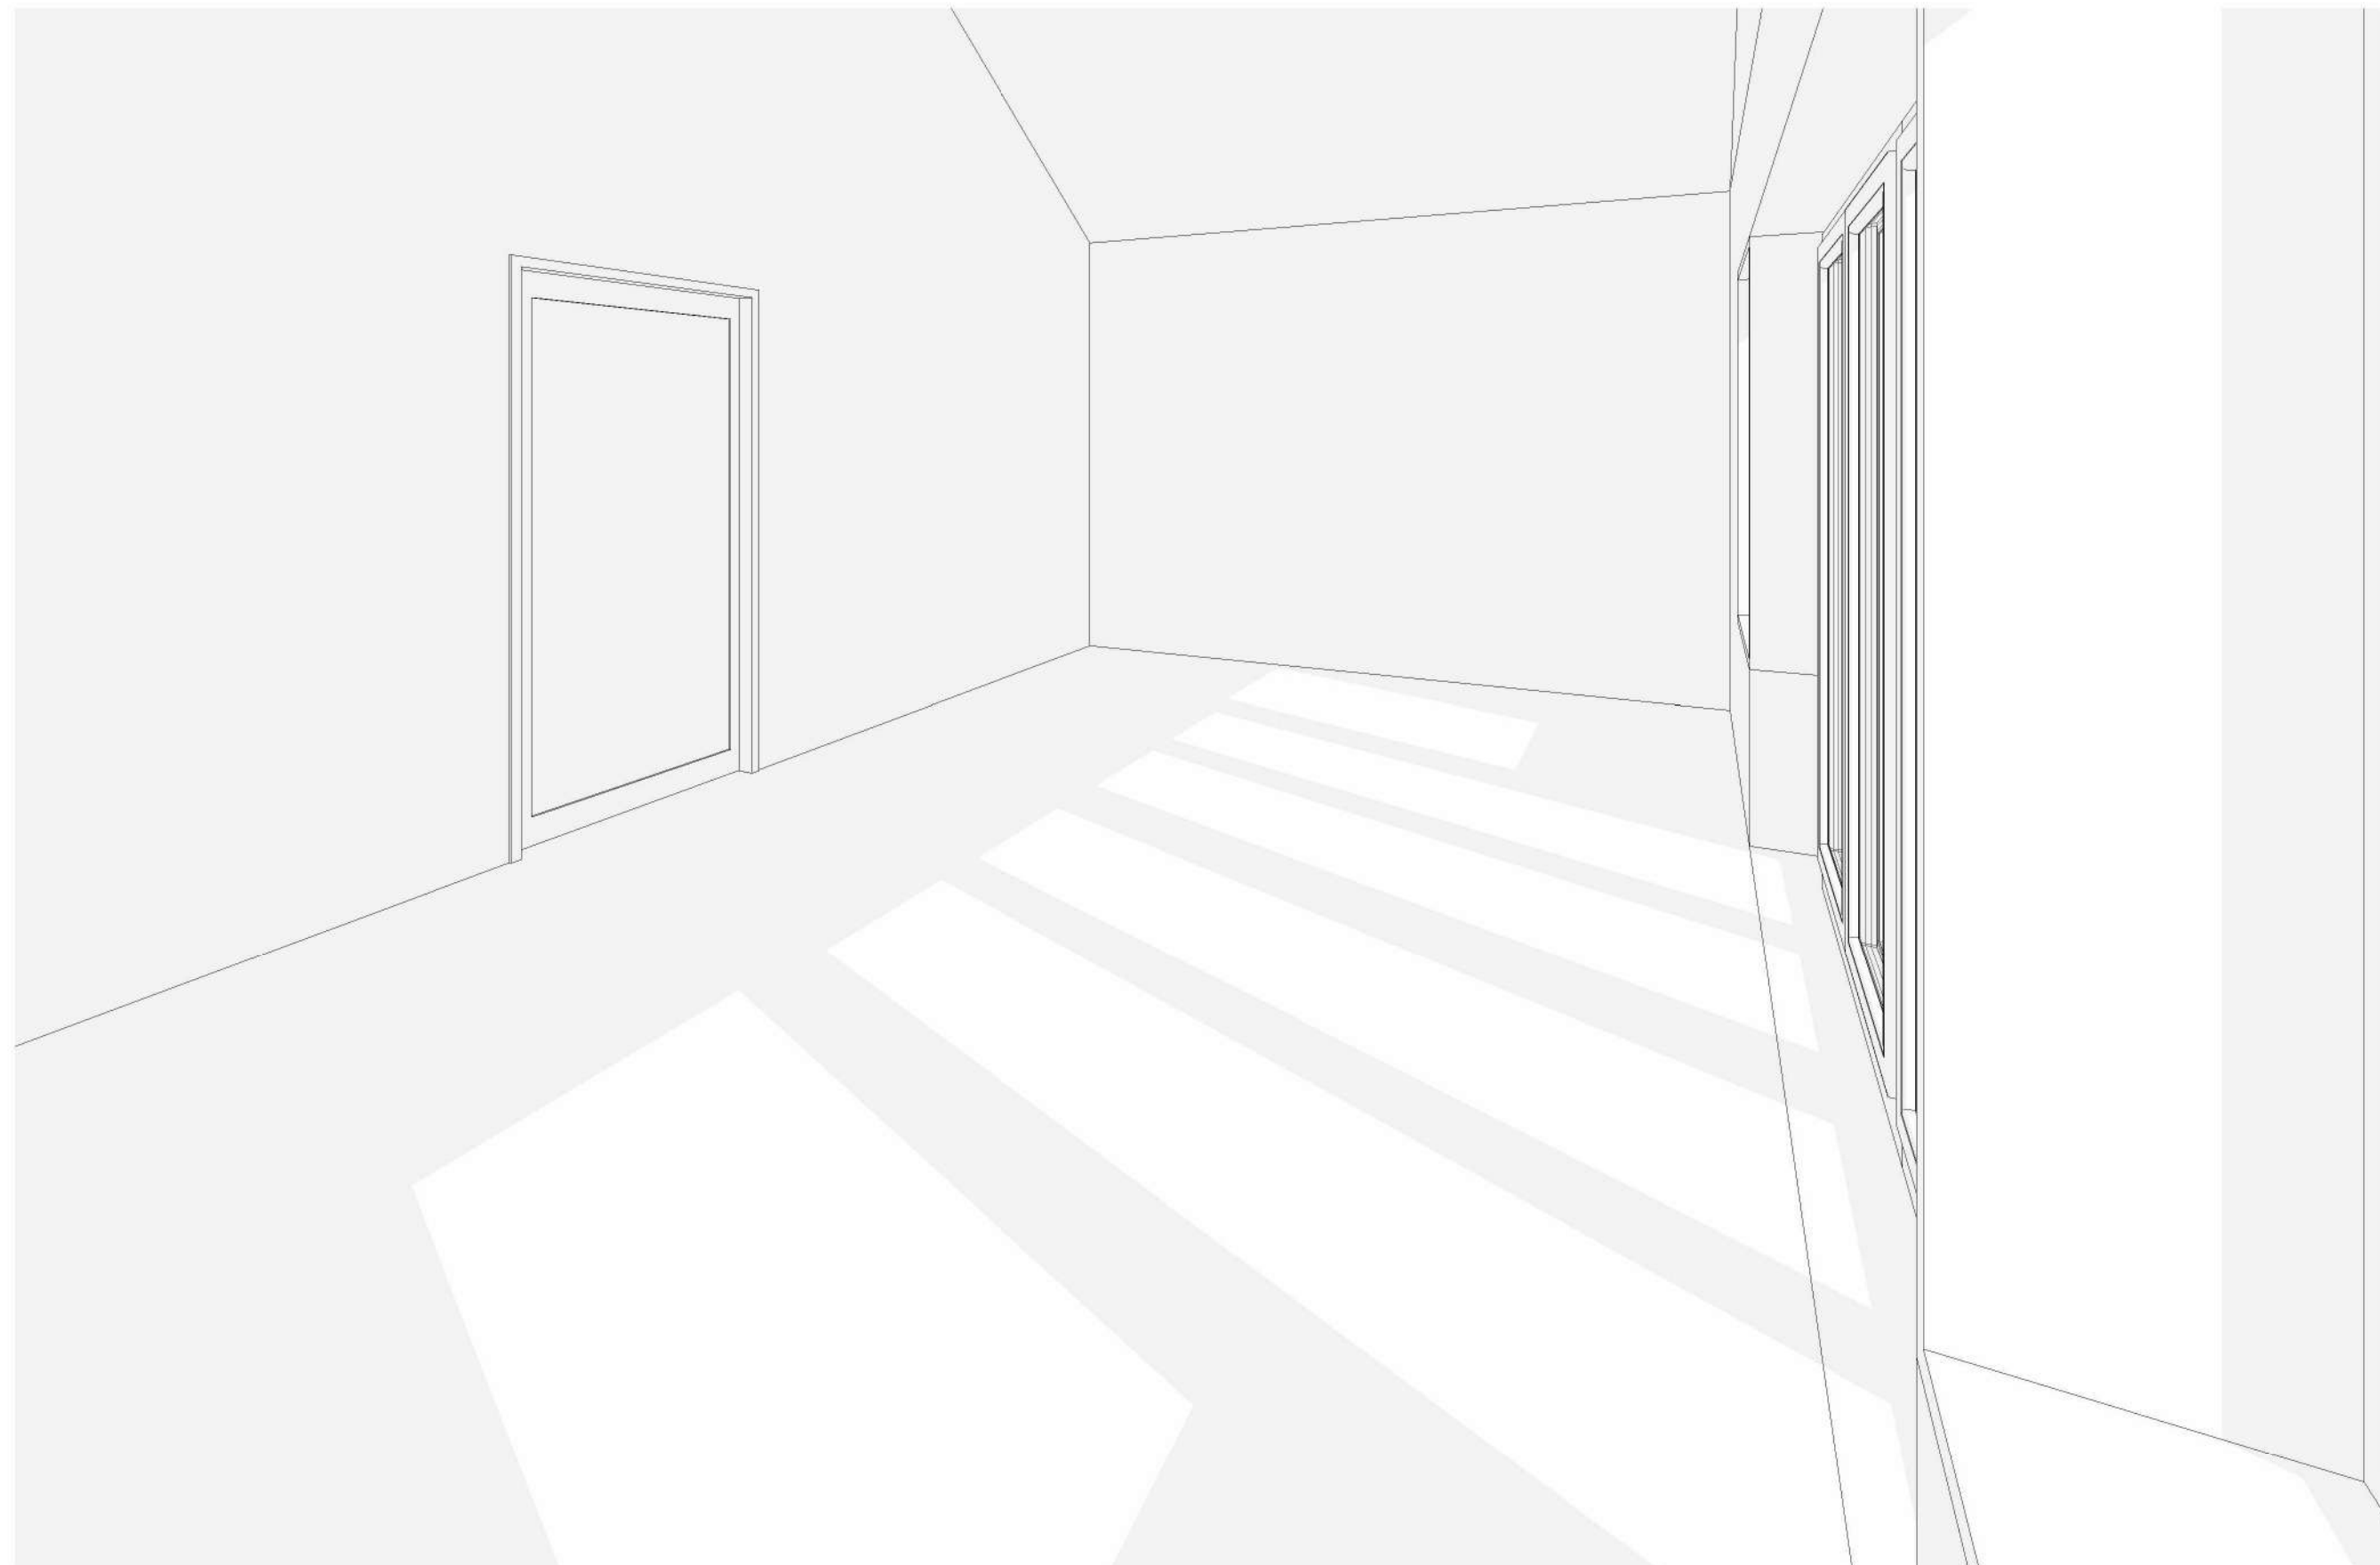

3 LIVING, KITCHEN AND DINING 2



4 BEDROOM 1 VIEW

General notes

Subject to all statutory approvals.

Dimensions in millimetres unless stated otherwise.

Dimensions govern. Do not scale off drawing. All dimensions to be verified on site before proceeding.

All discrepancies to be notified in writing to the client and to Profile Architects Ltd.

All perspective views are indicative for illustrative purposes only.

© Profile Architects Ltd 2025

REV	Date	Reason For Issue	Chk
1	13.06.25	PROPOSED DRAWINGS	
2	10.07.25	PROPOSED DRAWINGS	
3	16.07.25	PROPOSED DRAWINGS	

PLANNING APPLICATION

PROFILE

F1b Glassworks, Mill Bay
Folkestone
Kent CT20 1JG
01303 767 200
studio@profilearchitects.com
profilearchitects.com

Client

Ms. Lesley Larman
69 Sycamore Close, Lydd
TN29 9LE

Project

69 Sycamore Close, Lydd, TN29 9LE

Drawing Title

Internal Views
PROPOSED

Scale at A1	Date
	13.06.25

Project No.	Rev No.
552	3

Drawing No.
P2721