



PLANNING APPLICATION

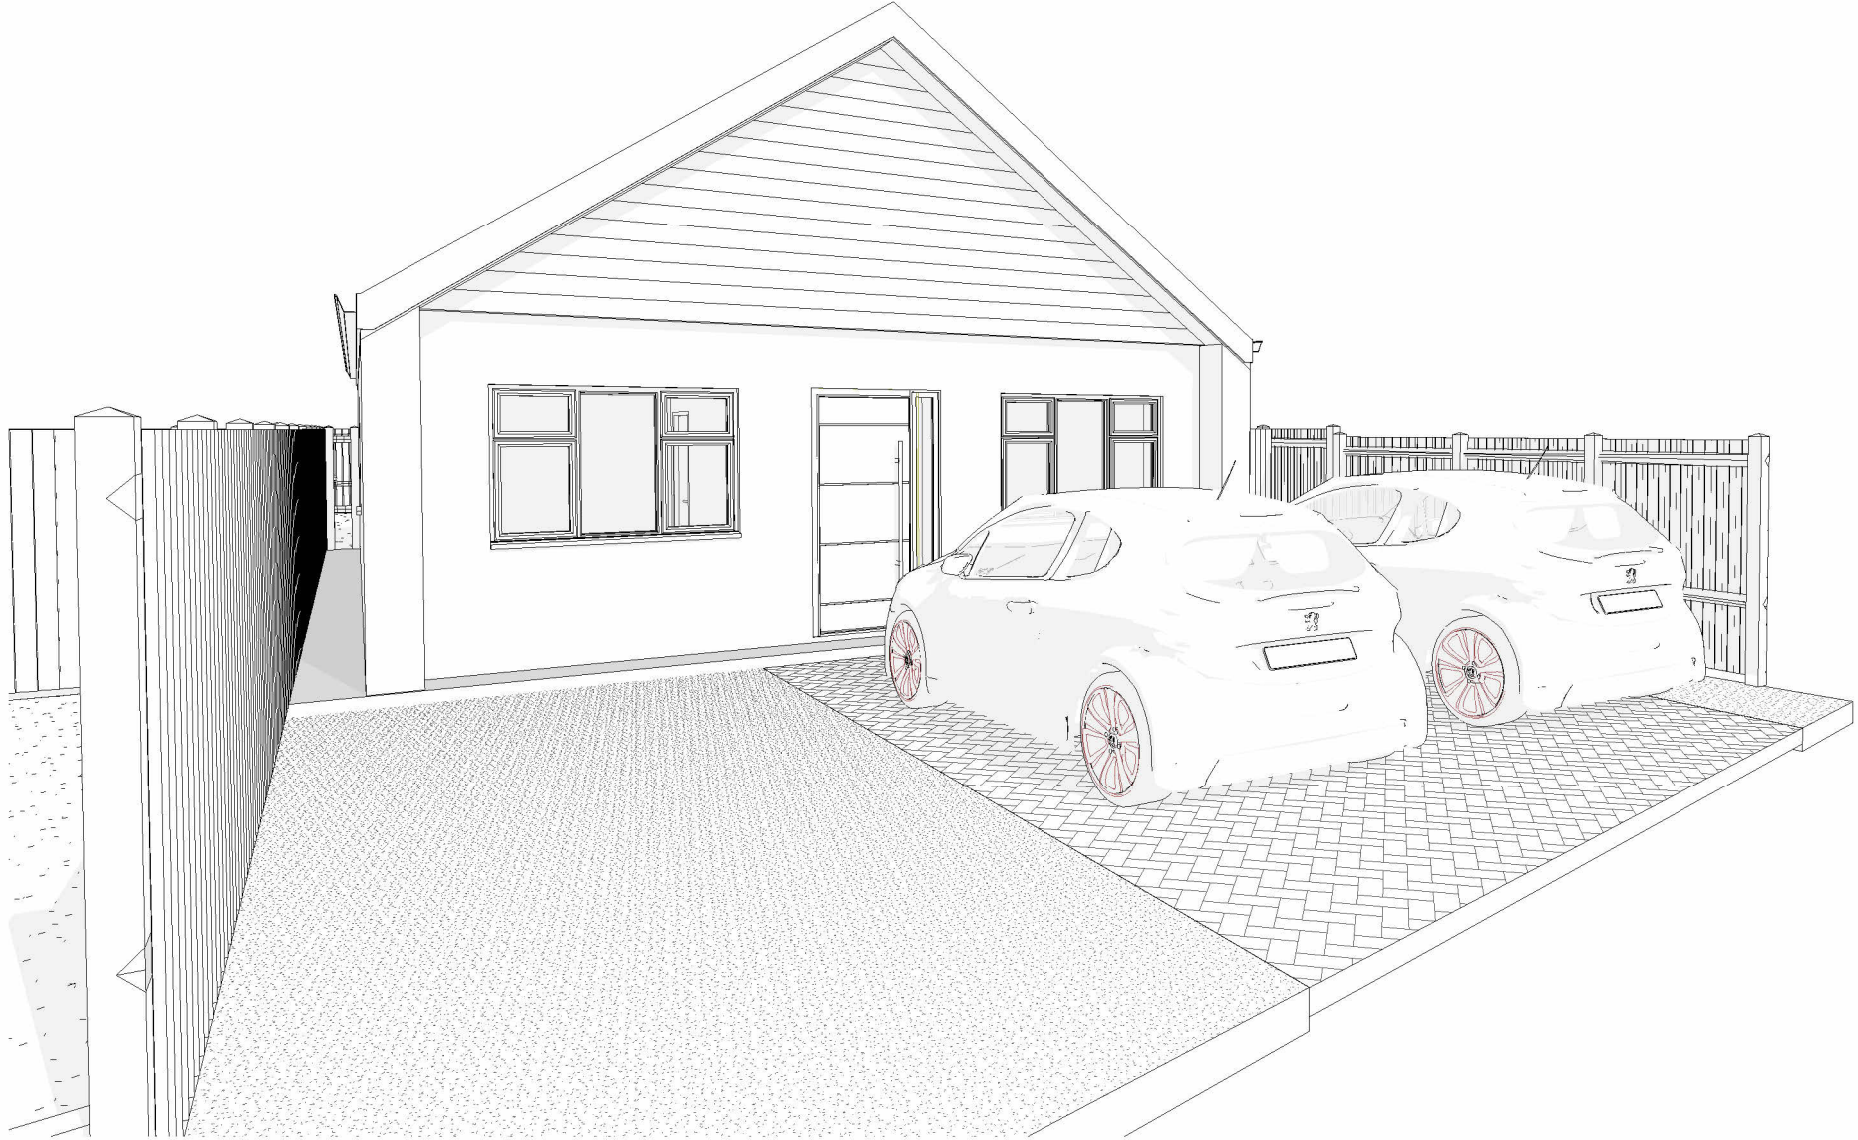

1 FRONT VIEW - NEW BUILD




3 FRONT VIEW 2 - NEW BUILD

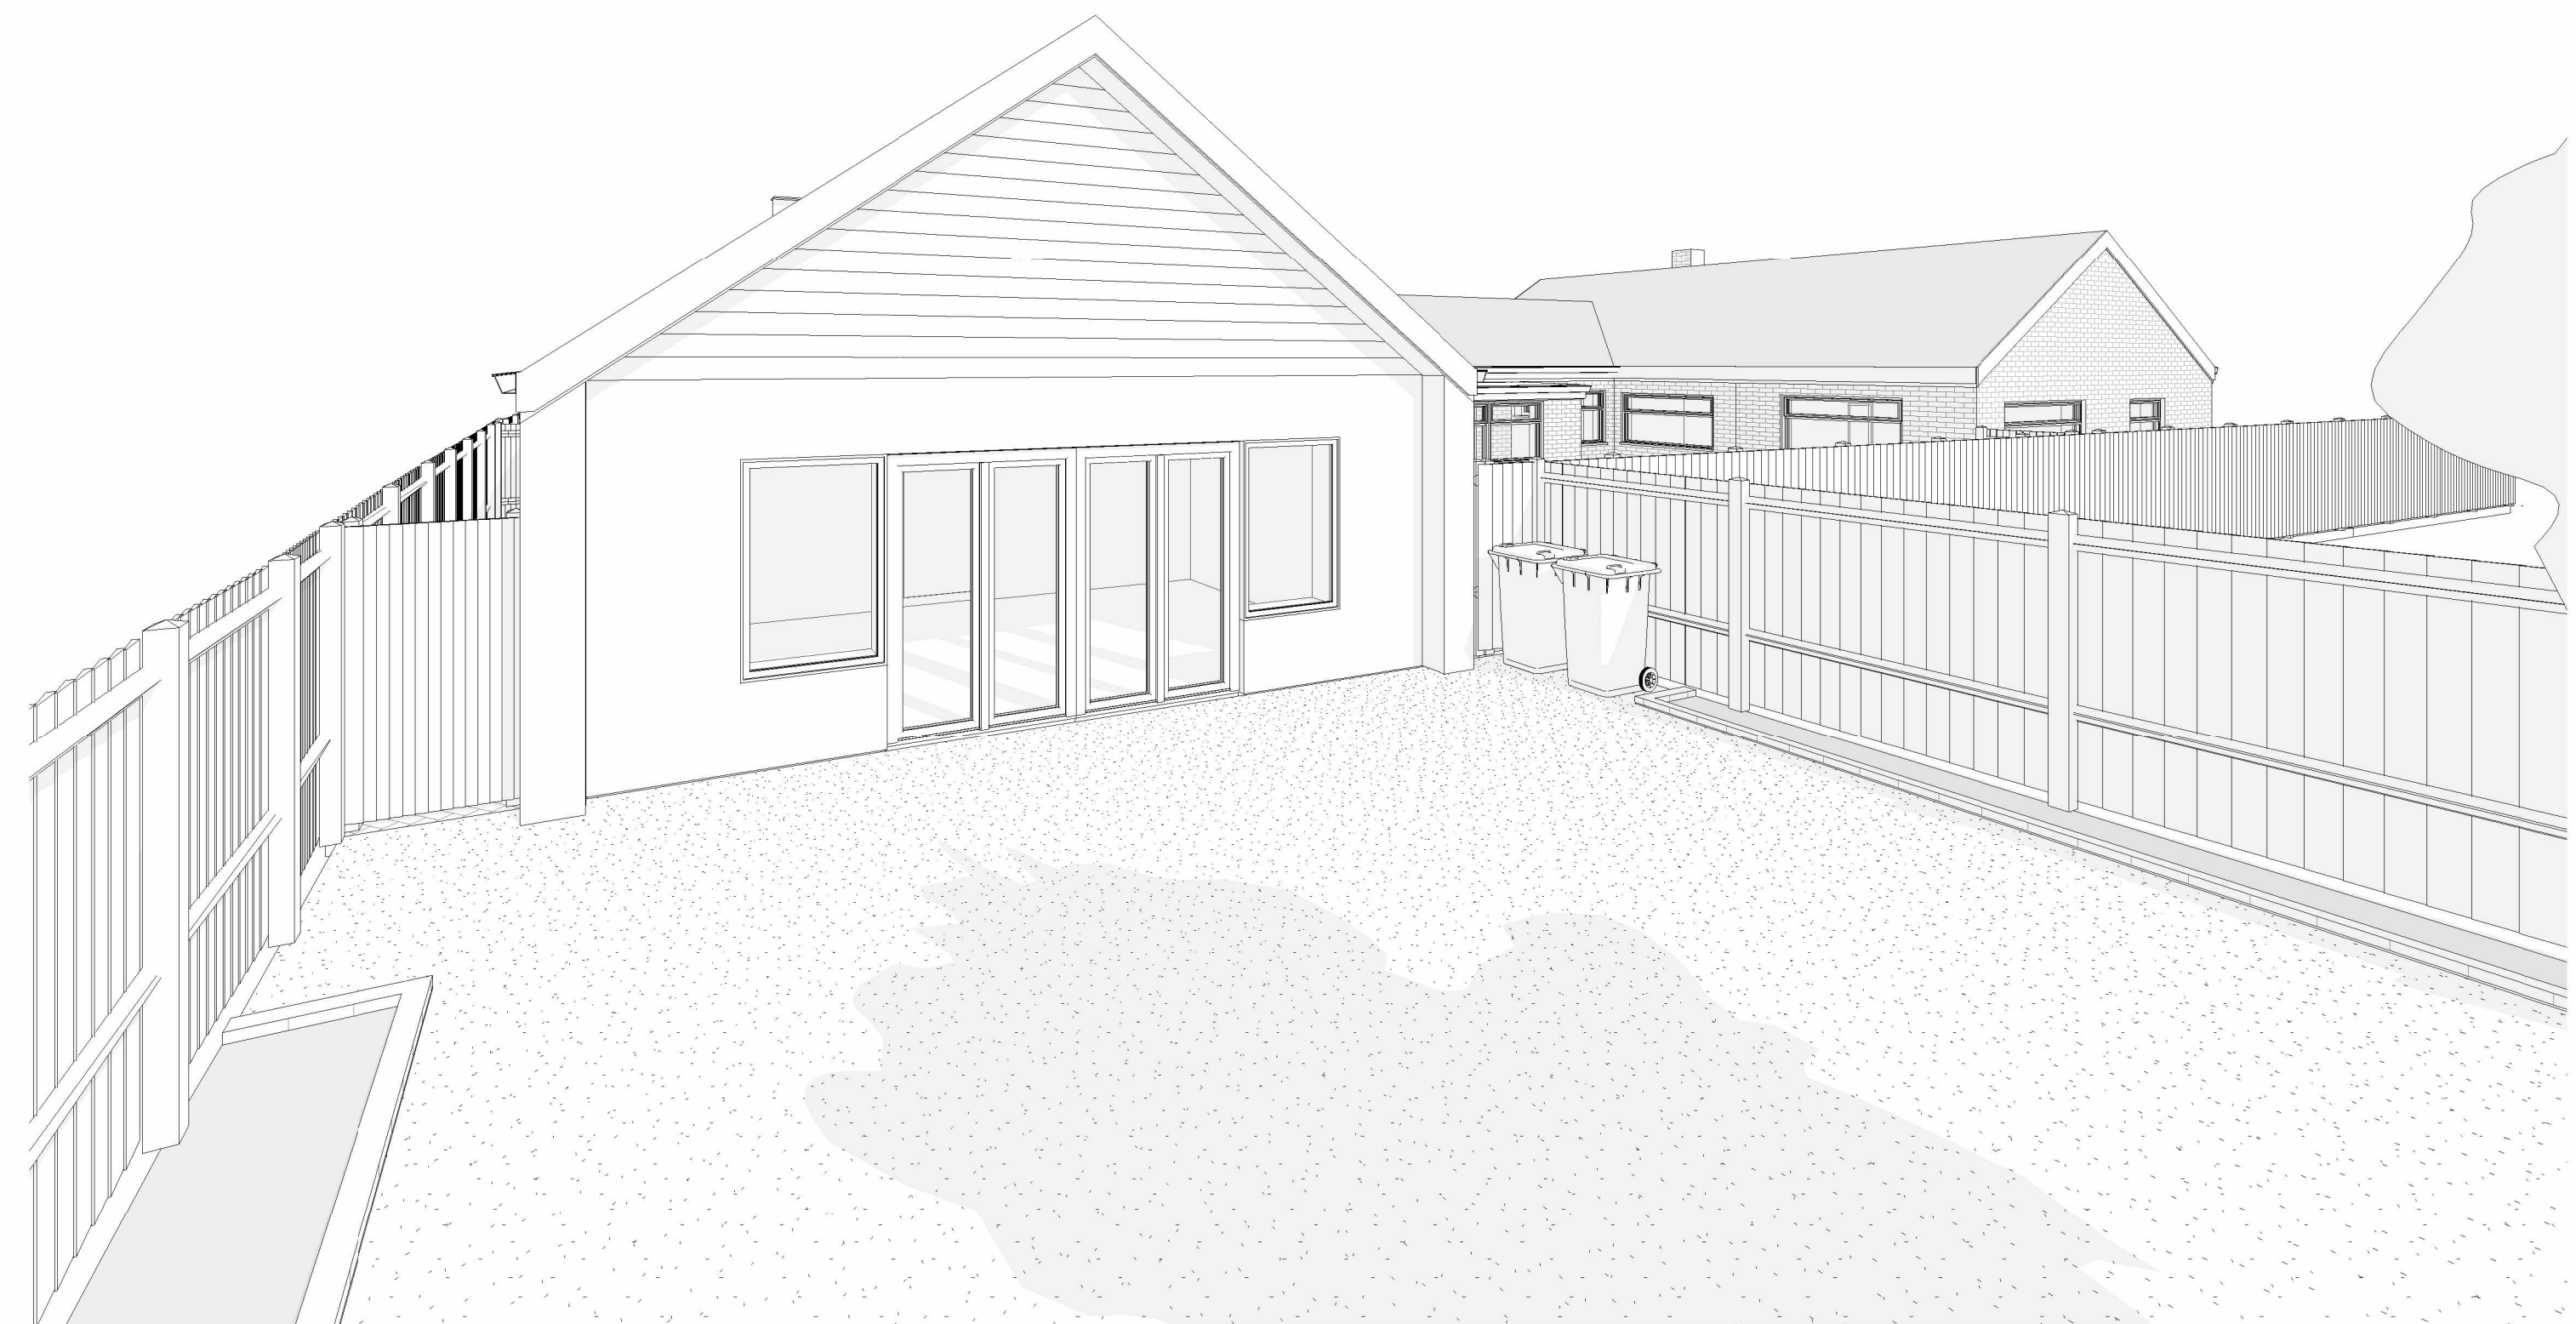

2 REAR GARDEN VIEW - NEW BUILD



4 REAR GARDEN VIEW 2 - NEW BUILD

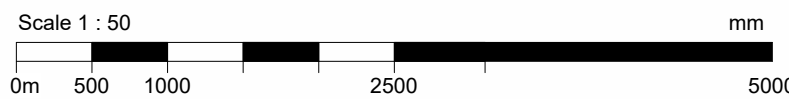

General notes
 Subject to all statutory approvals.
 Dimensions in millimetres unless stated otherwise.
 Dimensions govern. Do not scale off drawing. All dimensions to be verified on site before proceeding.
 All discrepancies to be notified in writing to the client and to Profile Architects Ltd.
 All perspective views are indicative for illustrative purposes only.
 © Profile Architects Ltd 2025

REV	Date	Reason For Issue	Chk
1	13.06.25	PROPOSED DRAWINGS	
2	10.07.25	PROPOSED DRAWINGS	
3	16.07.25	PROPOSED DRAWINGS	
4	13.10.25	AMENDED DRAWINGS	
5	03.12.25	AMENDED DRAWINGS	

PLANNING APPLICATION

PROFILE

F1b Glassworks, Mill Bay
 Folkestone
 Kent CT20 1JG
 01303 767 200
 studio@profilearchitects.com
 profilearchitects.com

Client
 Ms. Lesley Larman
 69 Sycamore Close, Lydd
 TN29 9LE

Project
 69 Sycamore Close, Lydd, TN29 9LE

Drawing Title
 External Views
 PROPOSED

Scale at A1 **Date**
 13.06.25

Project No. **Rev No.**
 552 5

Drawing No.
 P2711