



All dimensions must be checked on site.
Do not scale from this drawing.

Any discrepancies must be reported to
Lawson Queay Chartered Surveyors.

Copyright of this drawing is retained by
Lawson Queay Chartered Surveyors and
must not be reproduced without their written
permission.

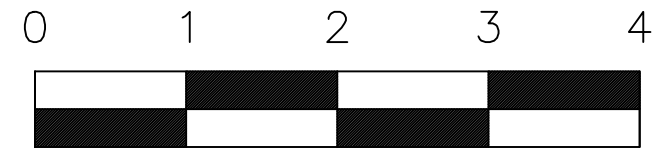

Meters

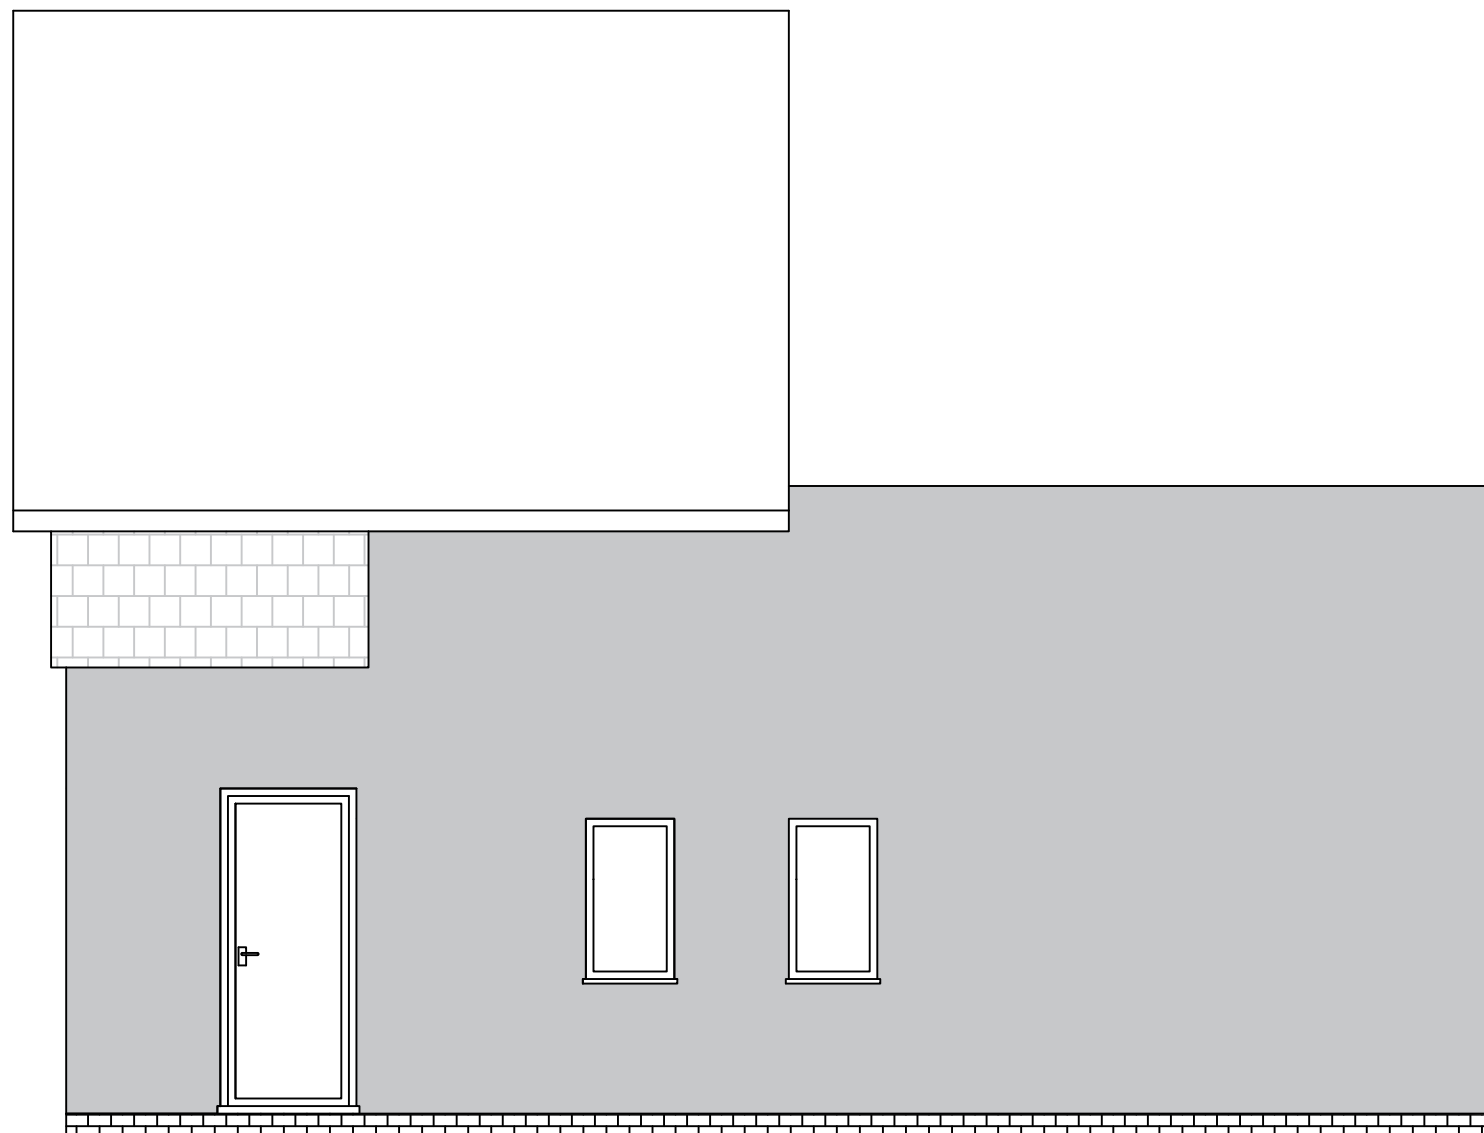

Rev	Date	Amendment	CDM CHK



River House - Bellfarm Lane - East Sussex
TN22 1AY
Tel - 01825 761644 Fax - 01825 768459
Email - surveyors@lawsonqueay.co.uk
Web-site - www.lawsonqueay.co.uk

BUILDING SURVEYORS -
CONSTRUCTION & COST CONSULTANTS -
PROJECT MANAGERS -
CDM CONSULTANTS

Client
Choice Support

Project
85 Dunes Road

Drawing Title
Existing Side Elevation

Scale *1:50 @ A5* Date *02/12/2025*

Drawn By *JP* Drg Review *GM*

Drawing No. *254890/01-07* Revision