

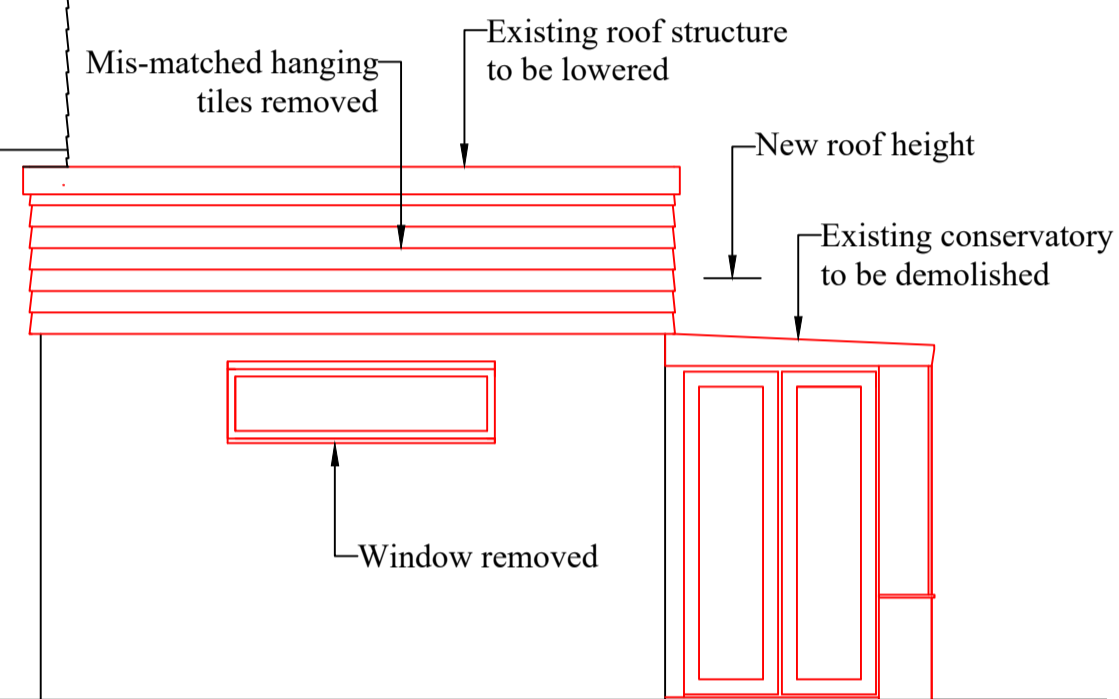


Existing South Elevation

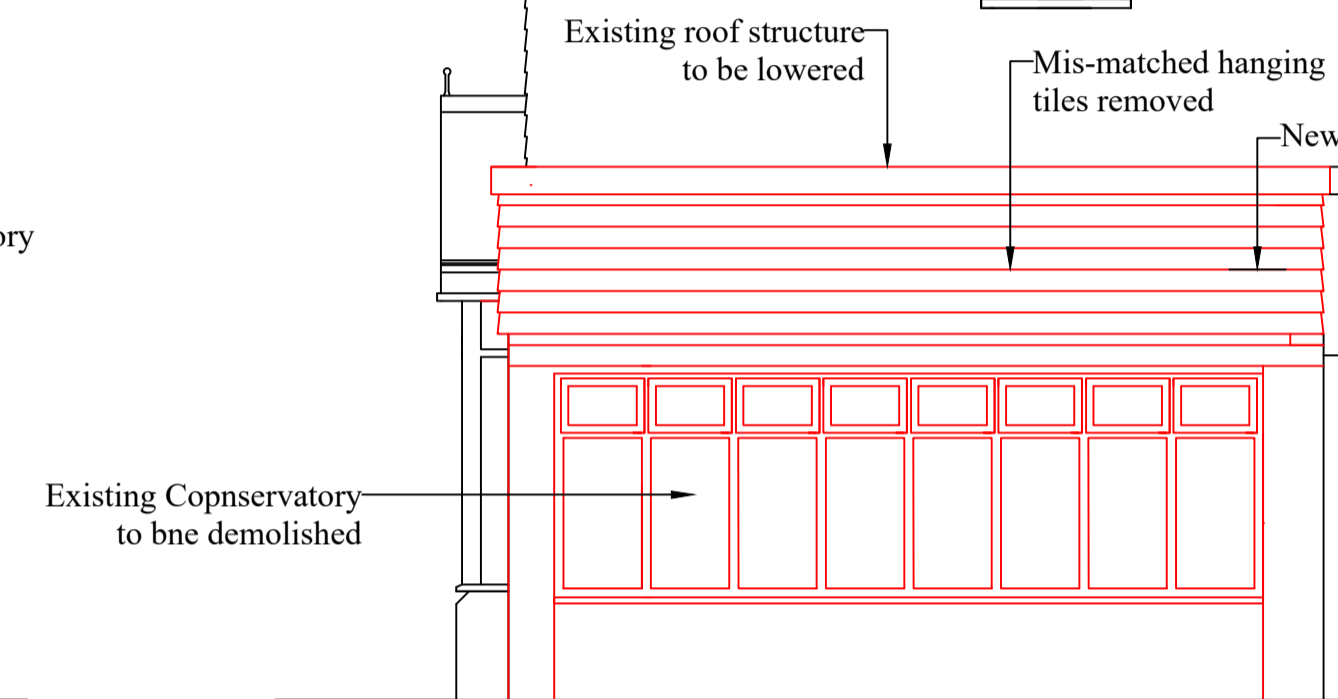


Existing East Elevation

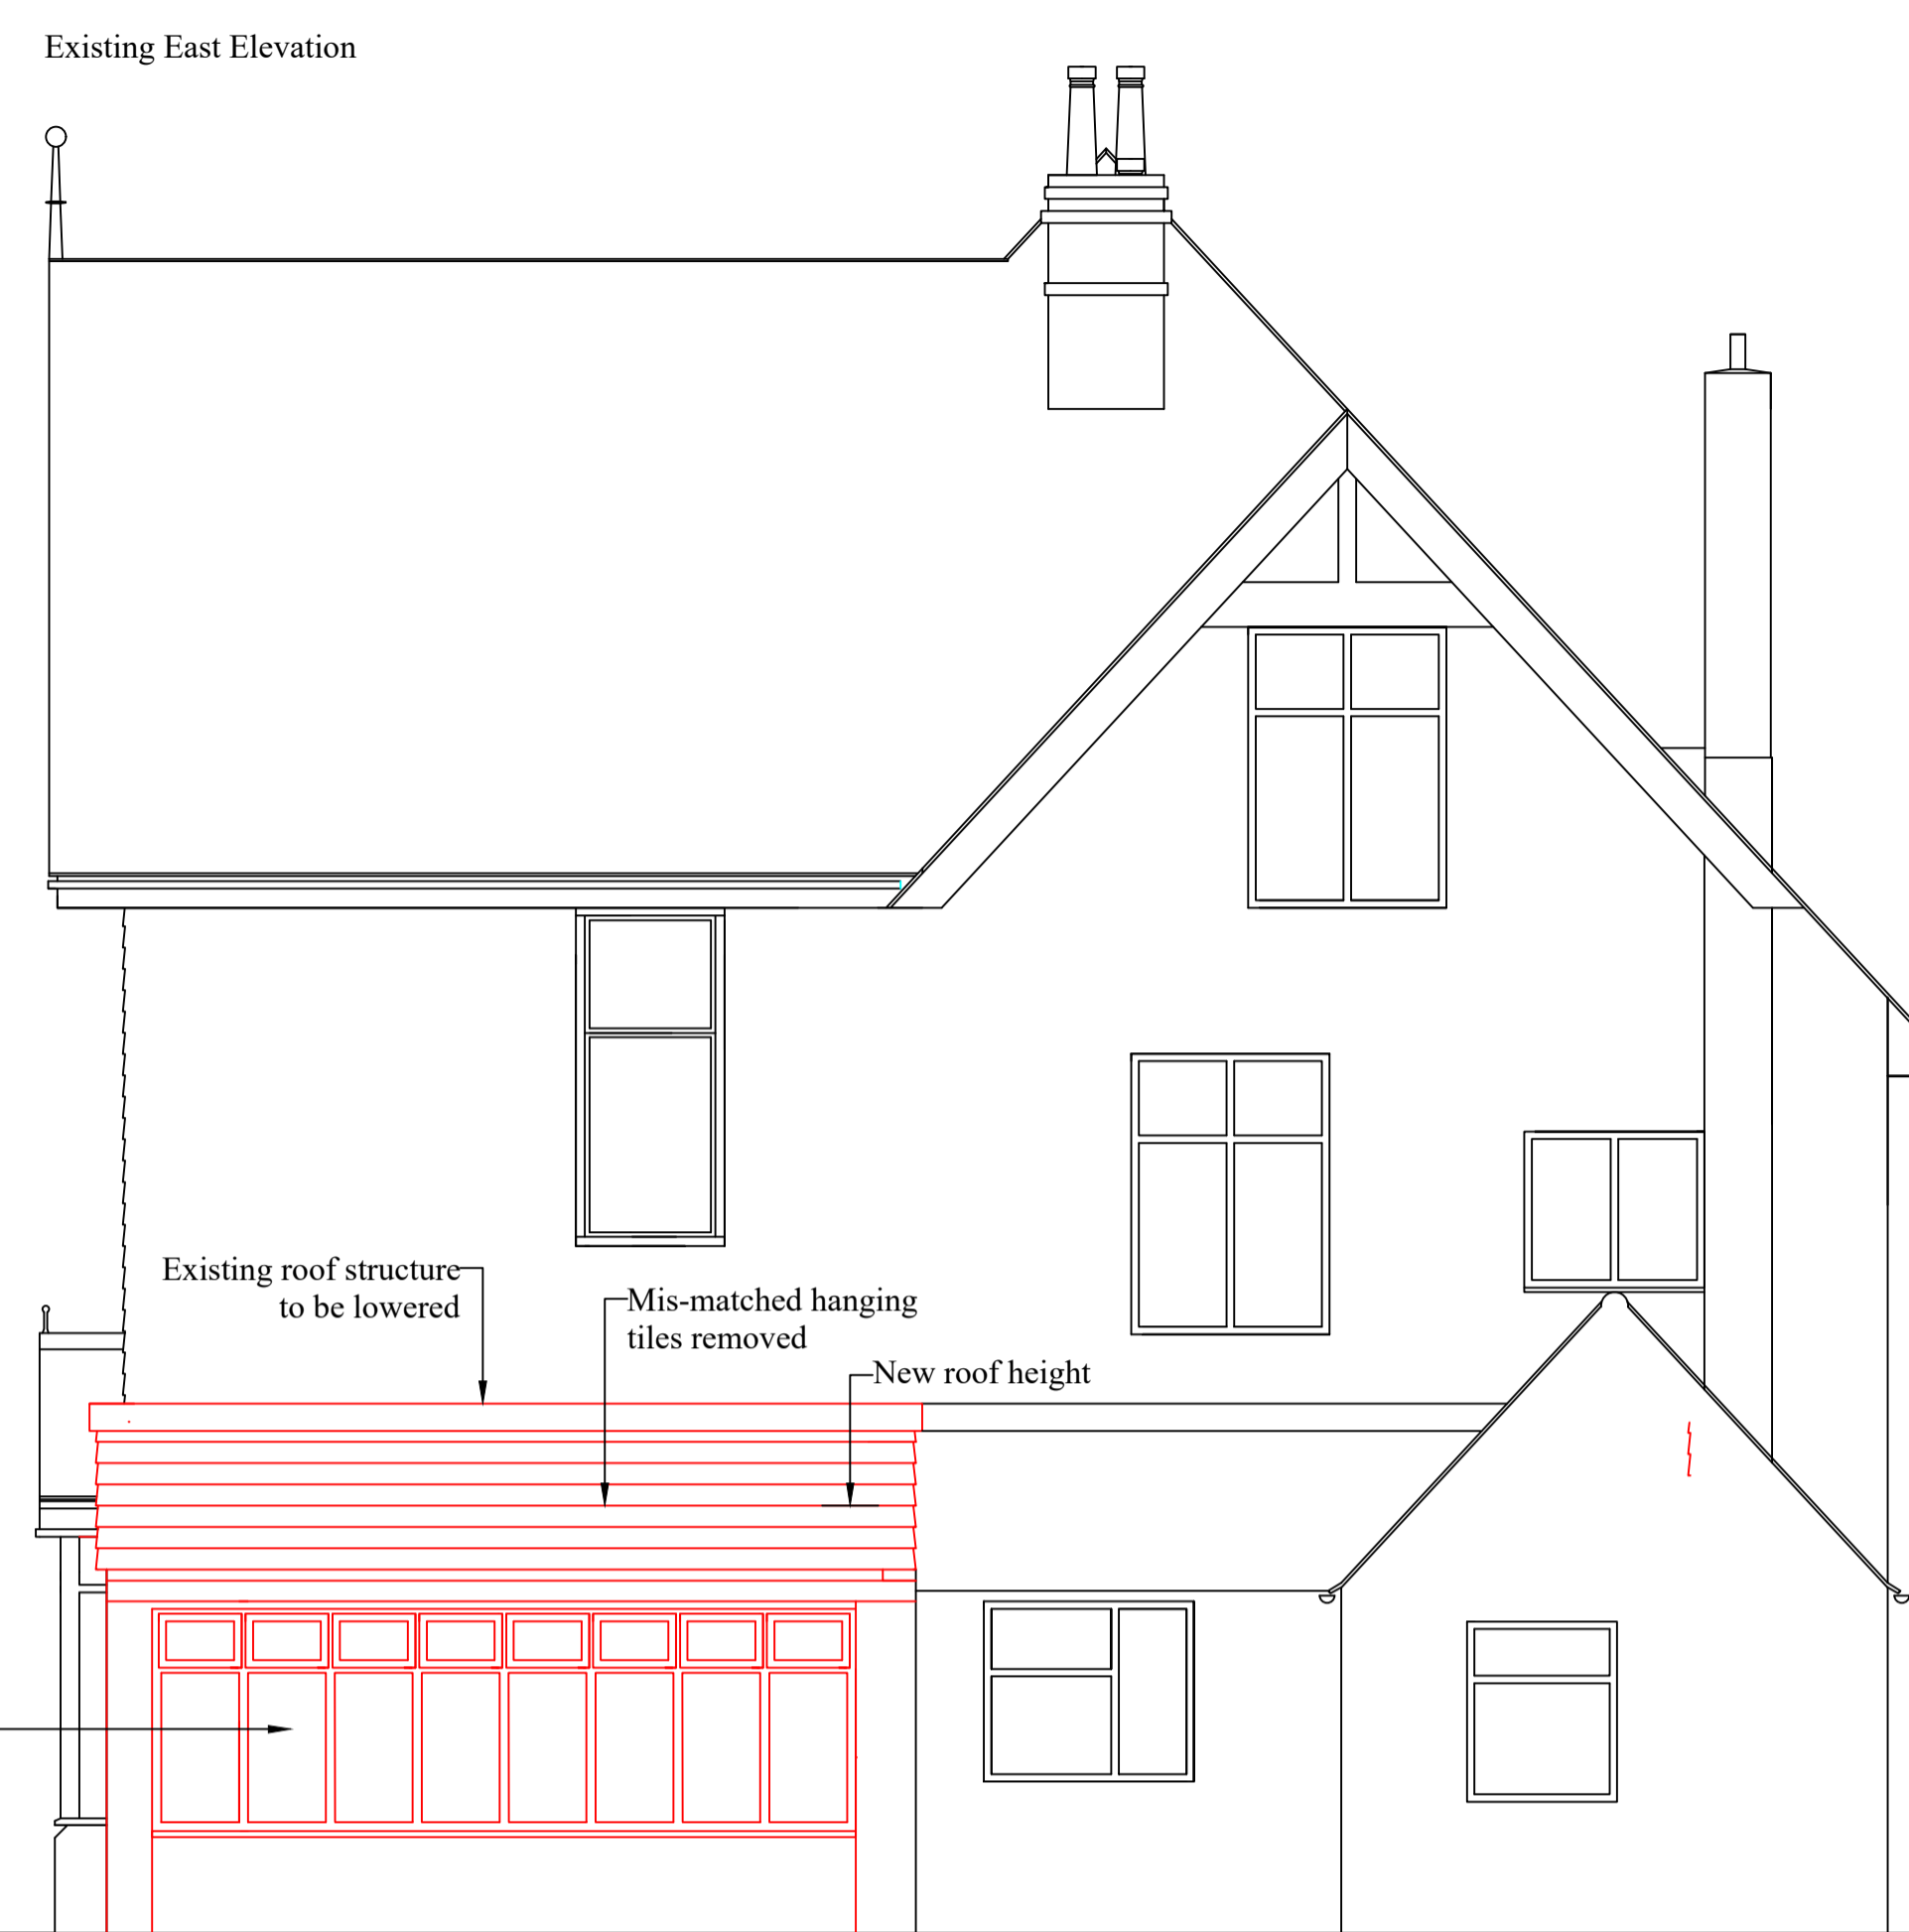

Notes:-





Proposed South Elevation

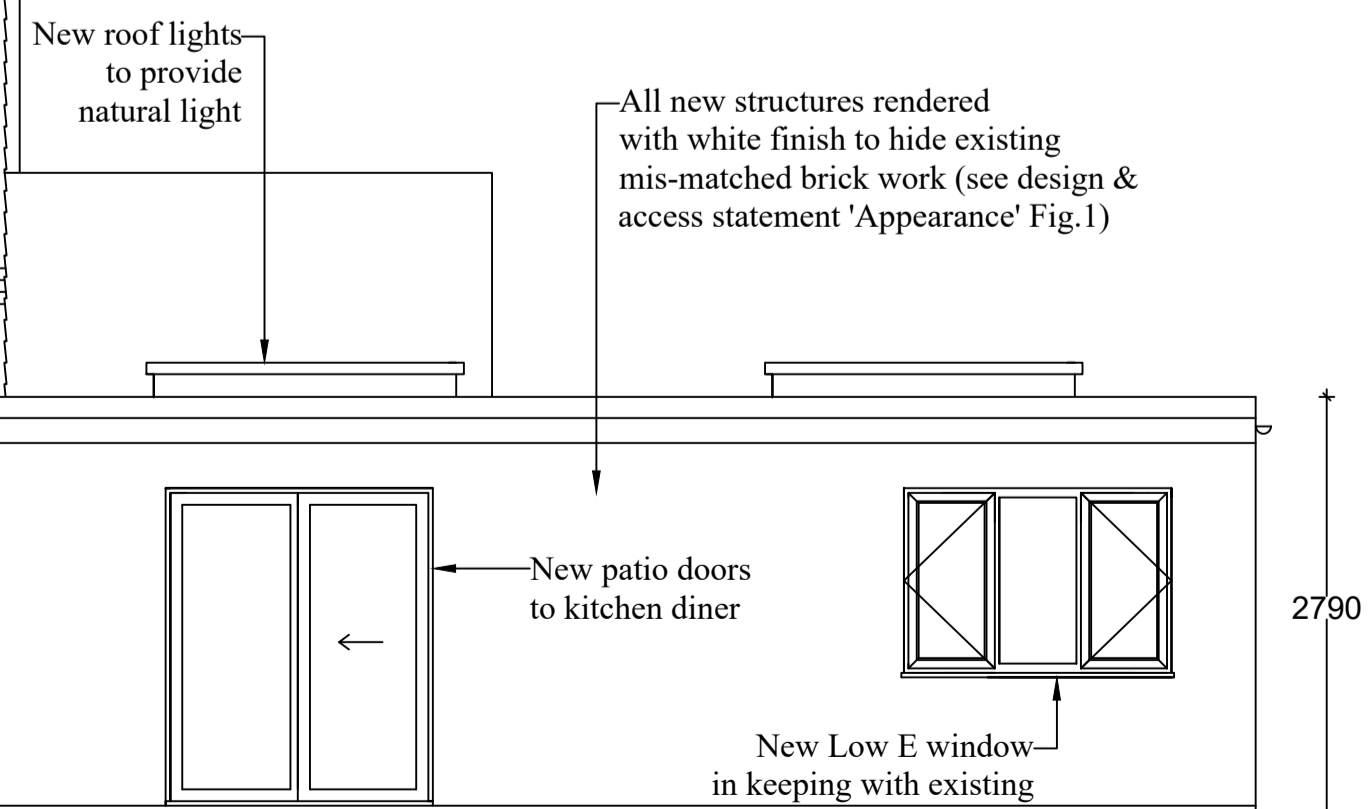

New 200 ltr grey water collection butt

Proposed East Elevation

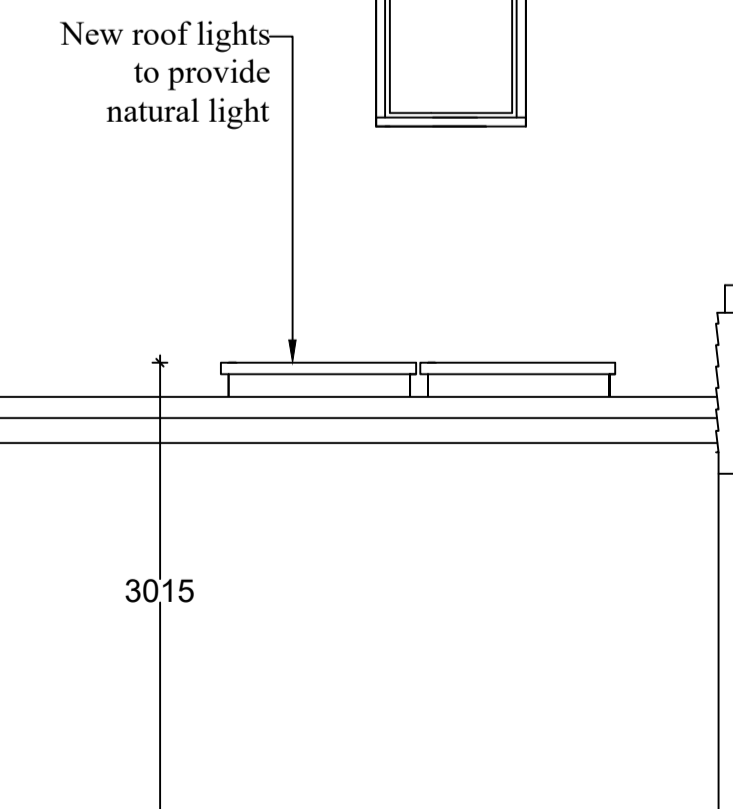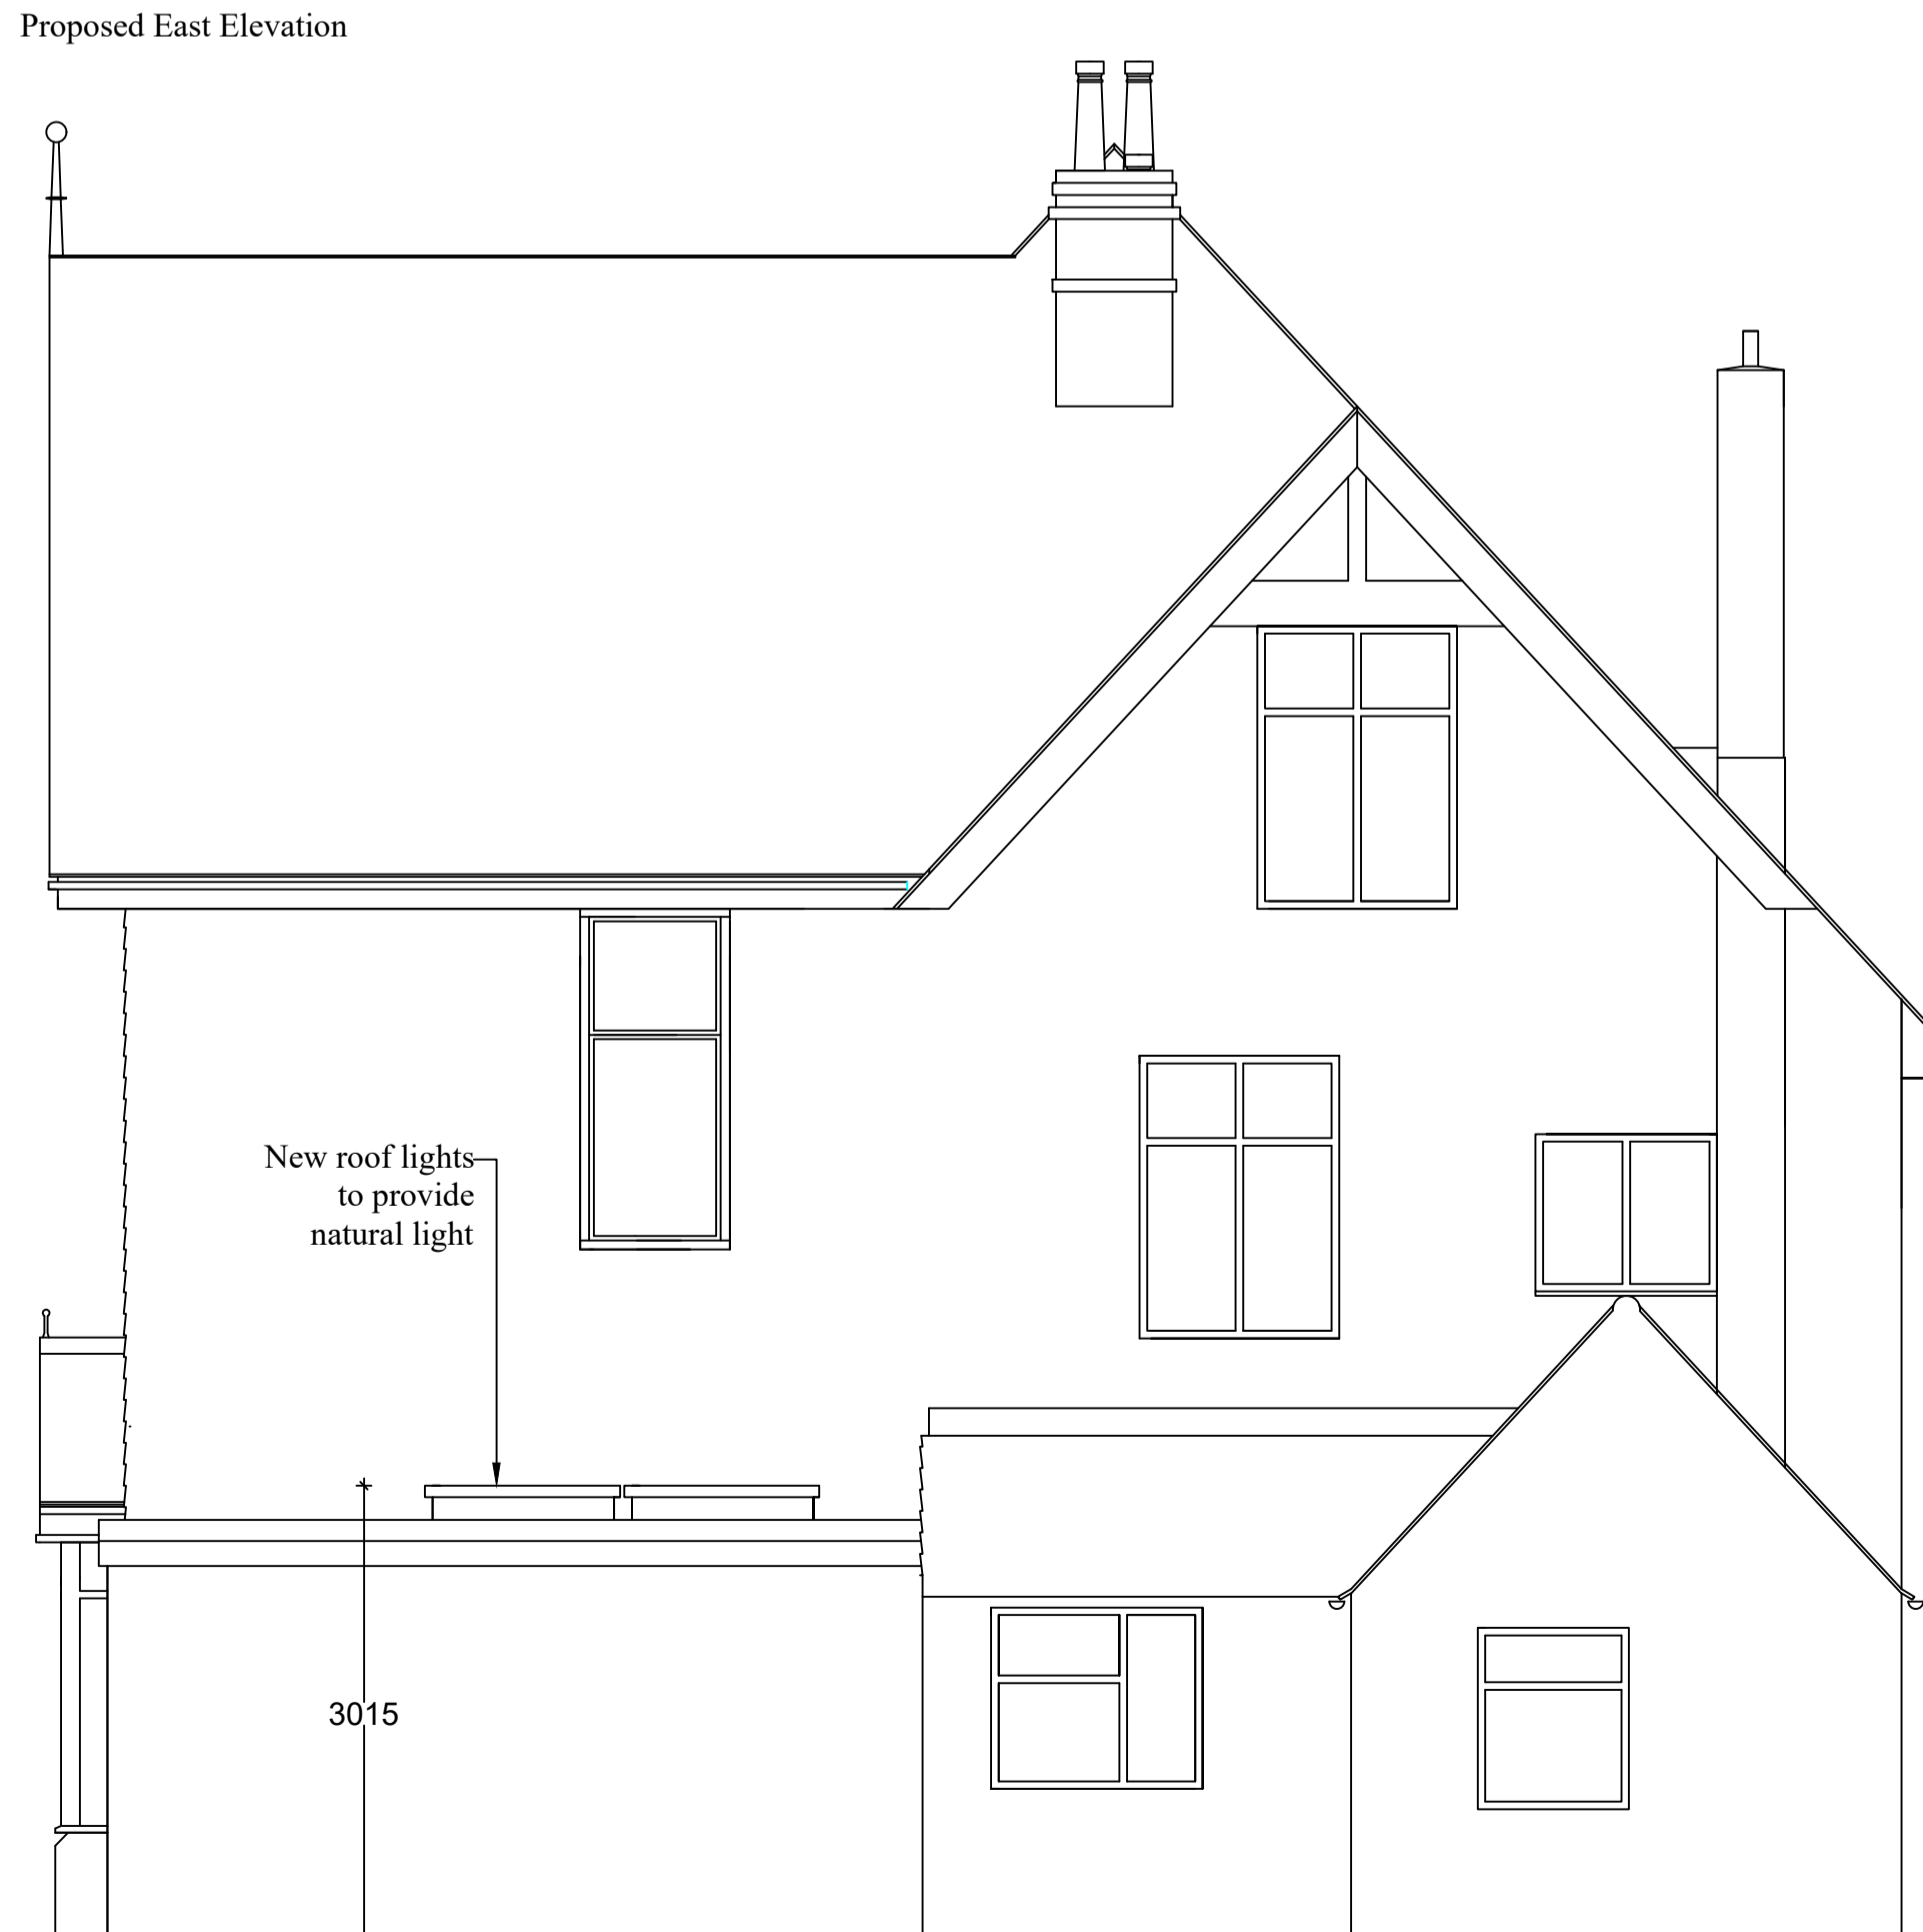

email: info@cdcdesignbuild.com
tel: 07977 148 956

Project	Flat 2, 18 Julian Road
Client	Mr Sean Norris
Title	Existing and proposed elevations (1)
Dwg Nr	399 - 04- A
Issue	Planning
Scale/s	1:50 @A1
Date	17th of December 2025

Revision	
A	Bay window to remain as existing

DO NOT SCALE FROM DRAWING

© Copyright CDC Design and Build