



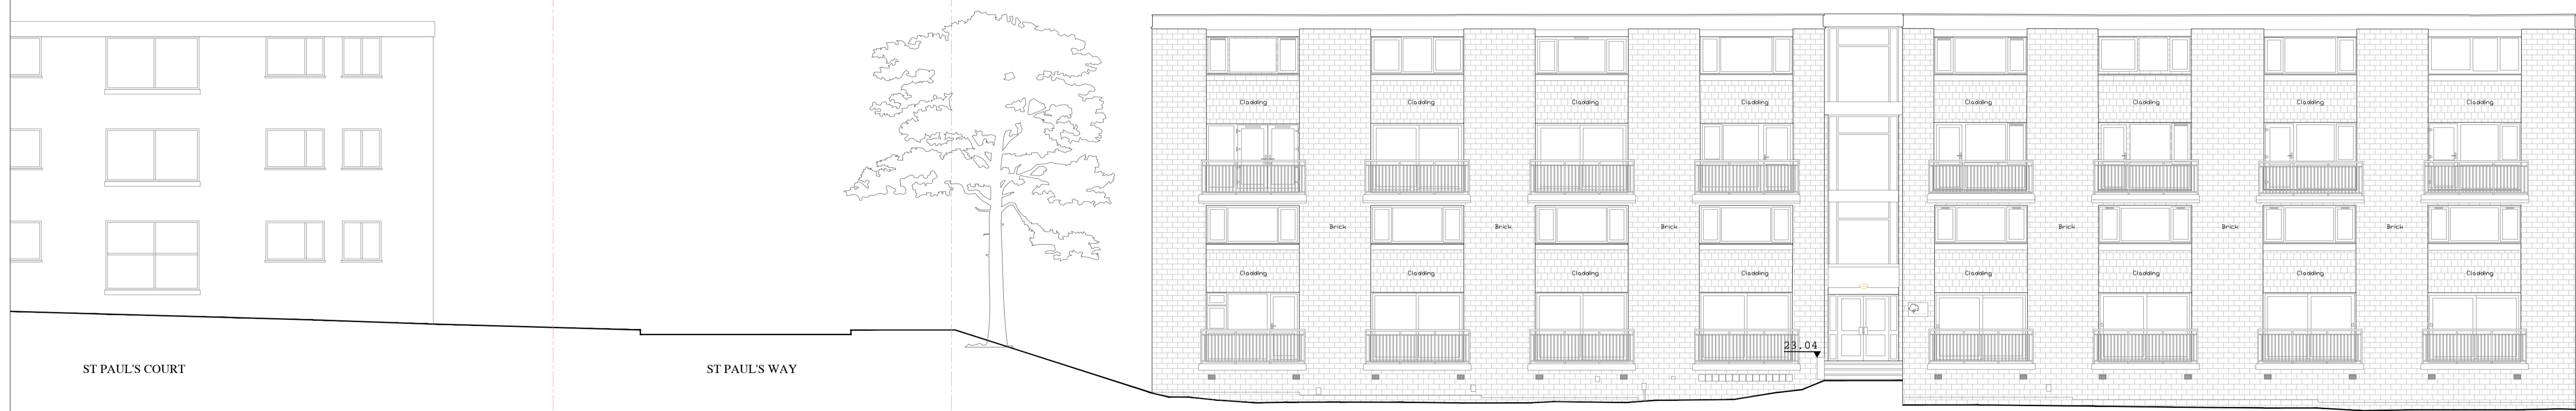

PROPOSED STREET SCENE
Scale @ 1/100



EXISTING STREET SCENE
Scale @ 1/100

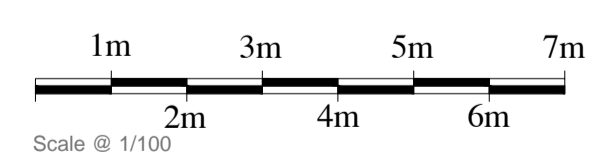

Key:

	- Existing structure		- Demolished construction
	- Proposed structure		- Surrounding buildings

GENERAL NOTES

1. Do not scale this drawing for Construction purposes.
2. All dimensions in this dwg. are metric.
3. This drawing shall be read in strict conjunction with all other relevant architectural, structural engineer's & services engineer's drawings, calculations, details & specifications.
4. The contractor shall check all dimensions & setting out information on this or other related drawings prior to placing work in hand. Any errors or discrepancies between documents shall be reported to the Forward Architecture & seek clarification.
5. All proprietary products shall be used & fixed in strict accordance with manufacturers' printed recommendations, notes, specifications etc.
6. Only drawings stamped "ISSUED FOR CONSTRUCTION" shall be used on site.
7. This drawing & all other drawings & schedules, specifications, details etc. relating to this project are copyright of Forward Architecture.

Revisions ForwardArchitecture 020 8123 9086 info@forwardarchitecture.co.uk www.forwardarchitecture.co.uk	
Project	Willow Court Enbrook Road Folkestone CT20 3NU
Title	PROPOSED ELEVATIONS
Scale	As Indicated on A1
Date	01-2026
Drawing Number	2501_02-12
Drawn by	
Checked	
Revision	