



EXISTING DRAWINGS




1 FRONT VIEW

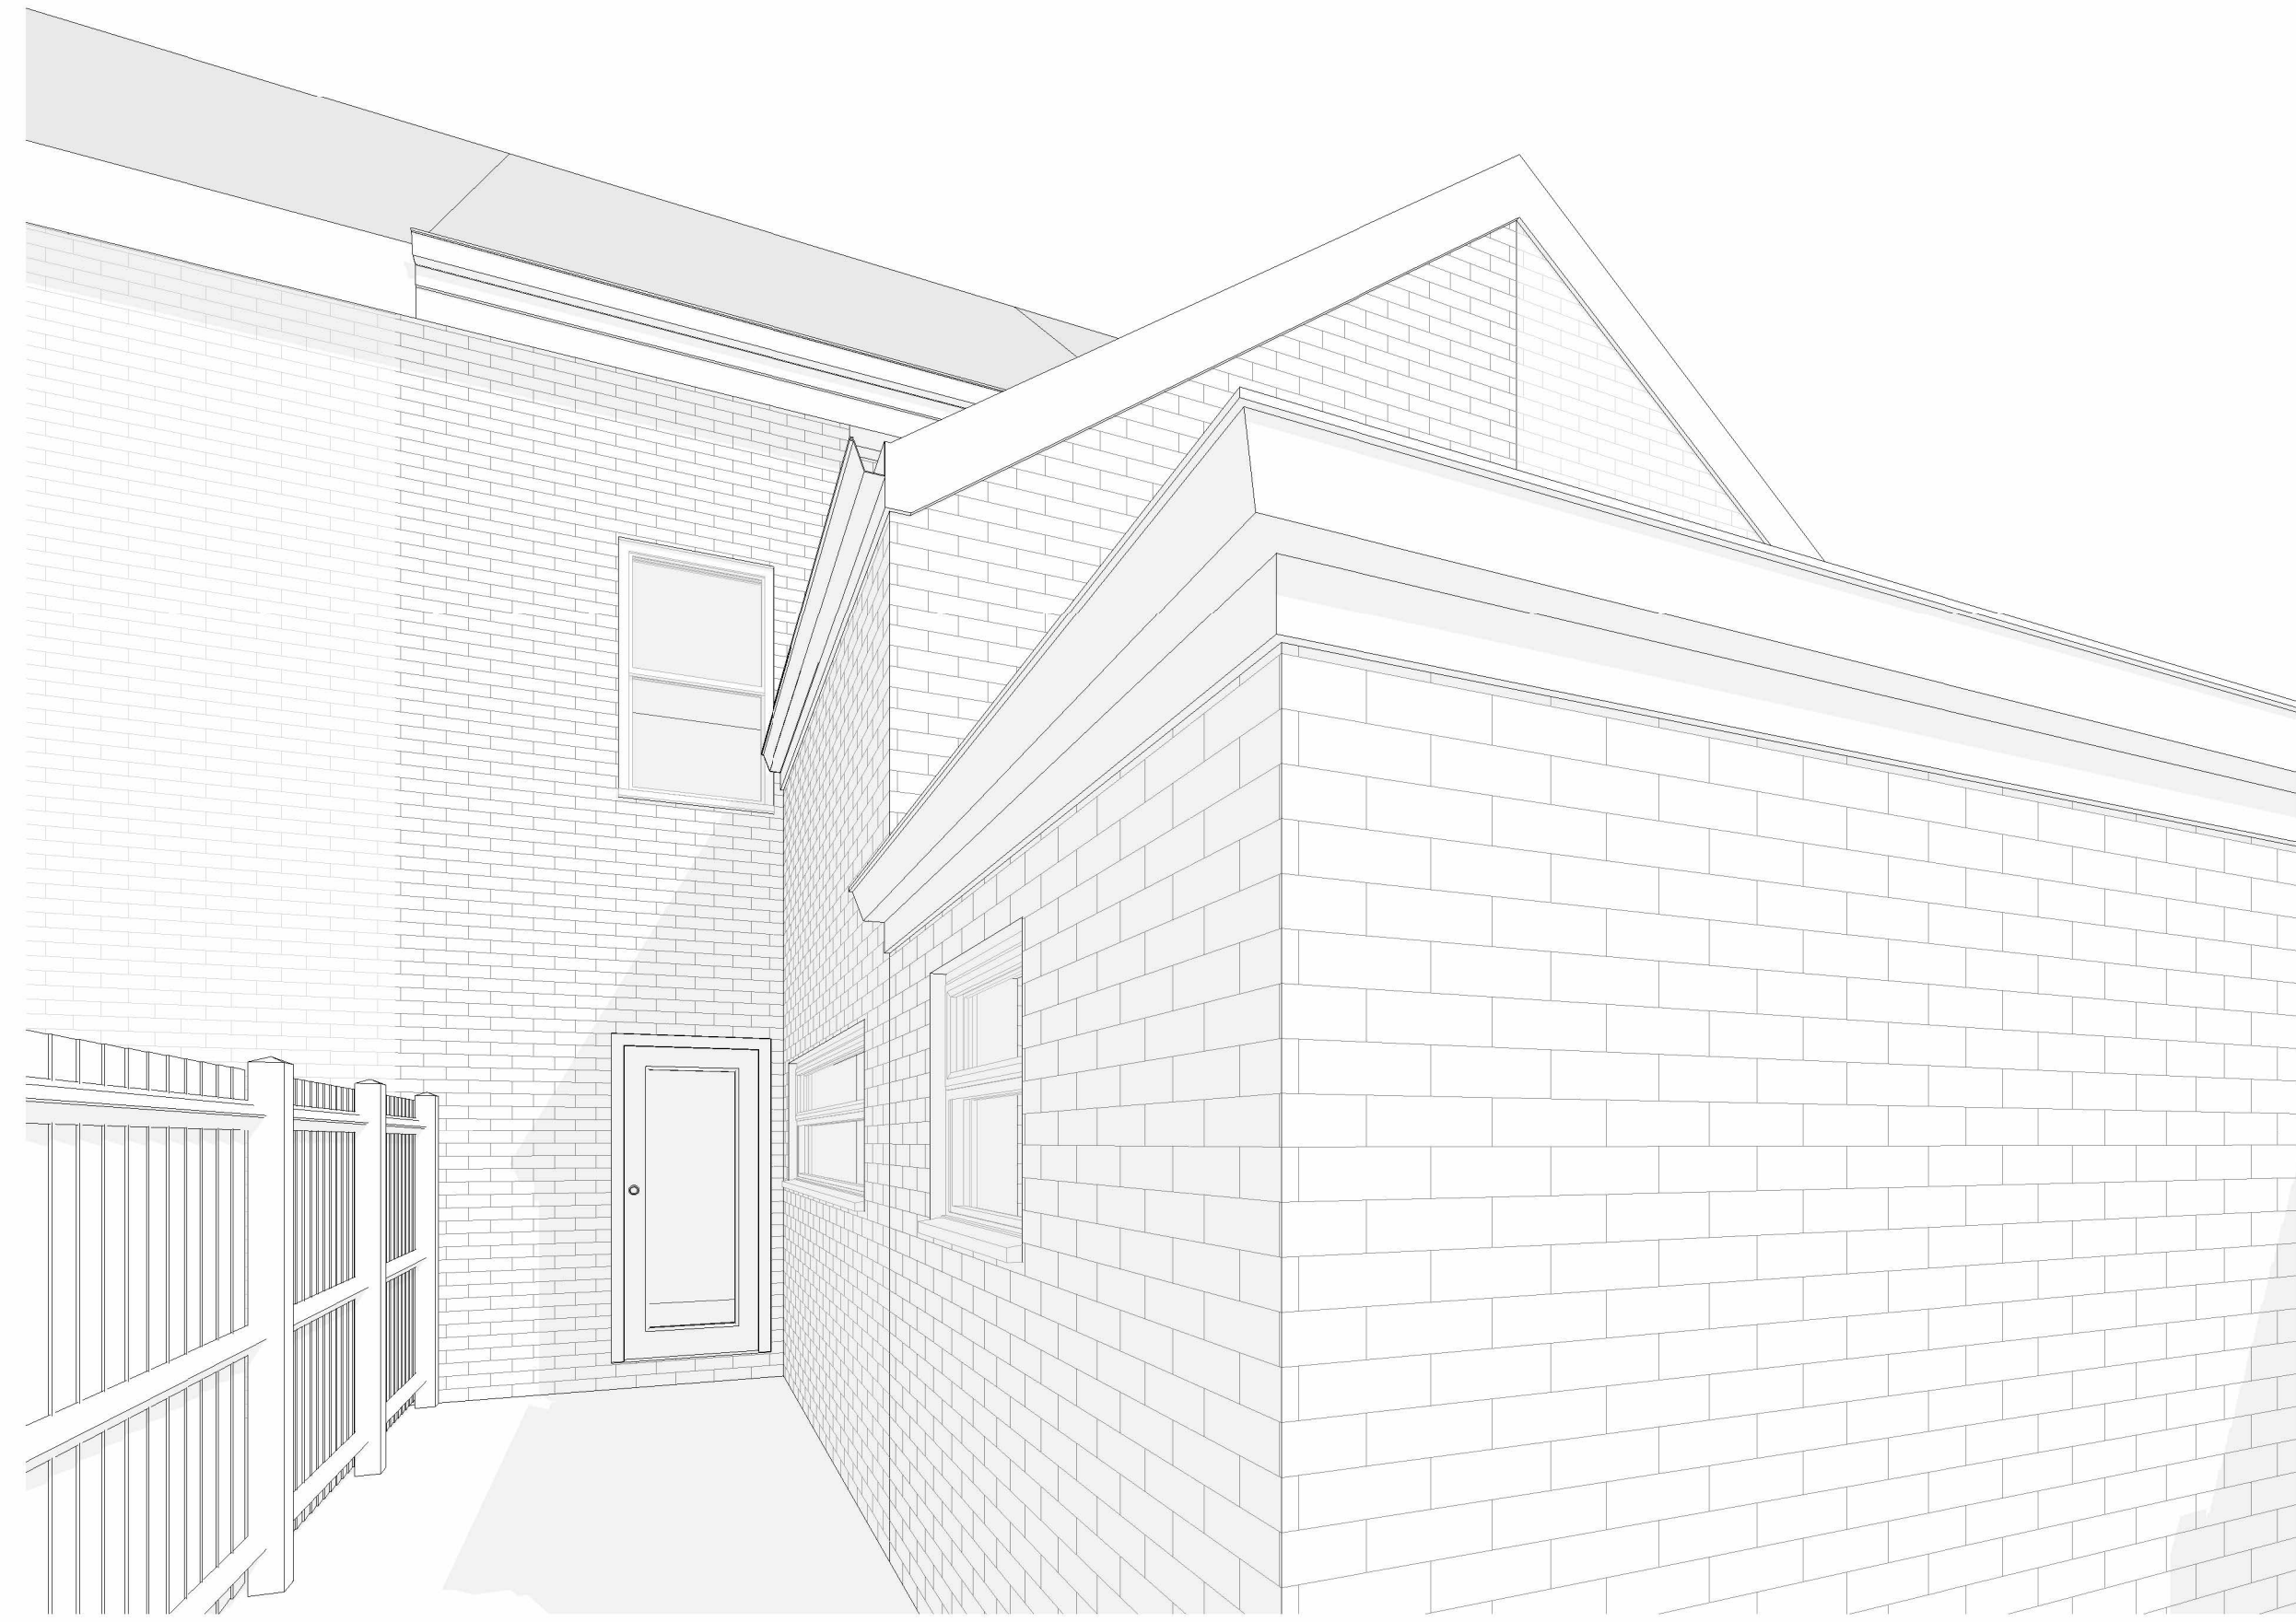

2 REAR VIEW

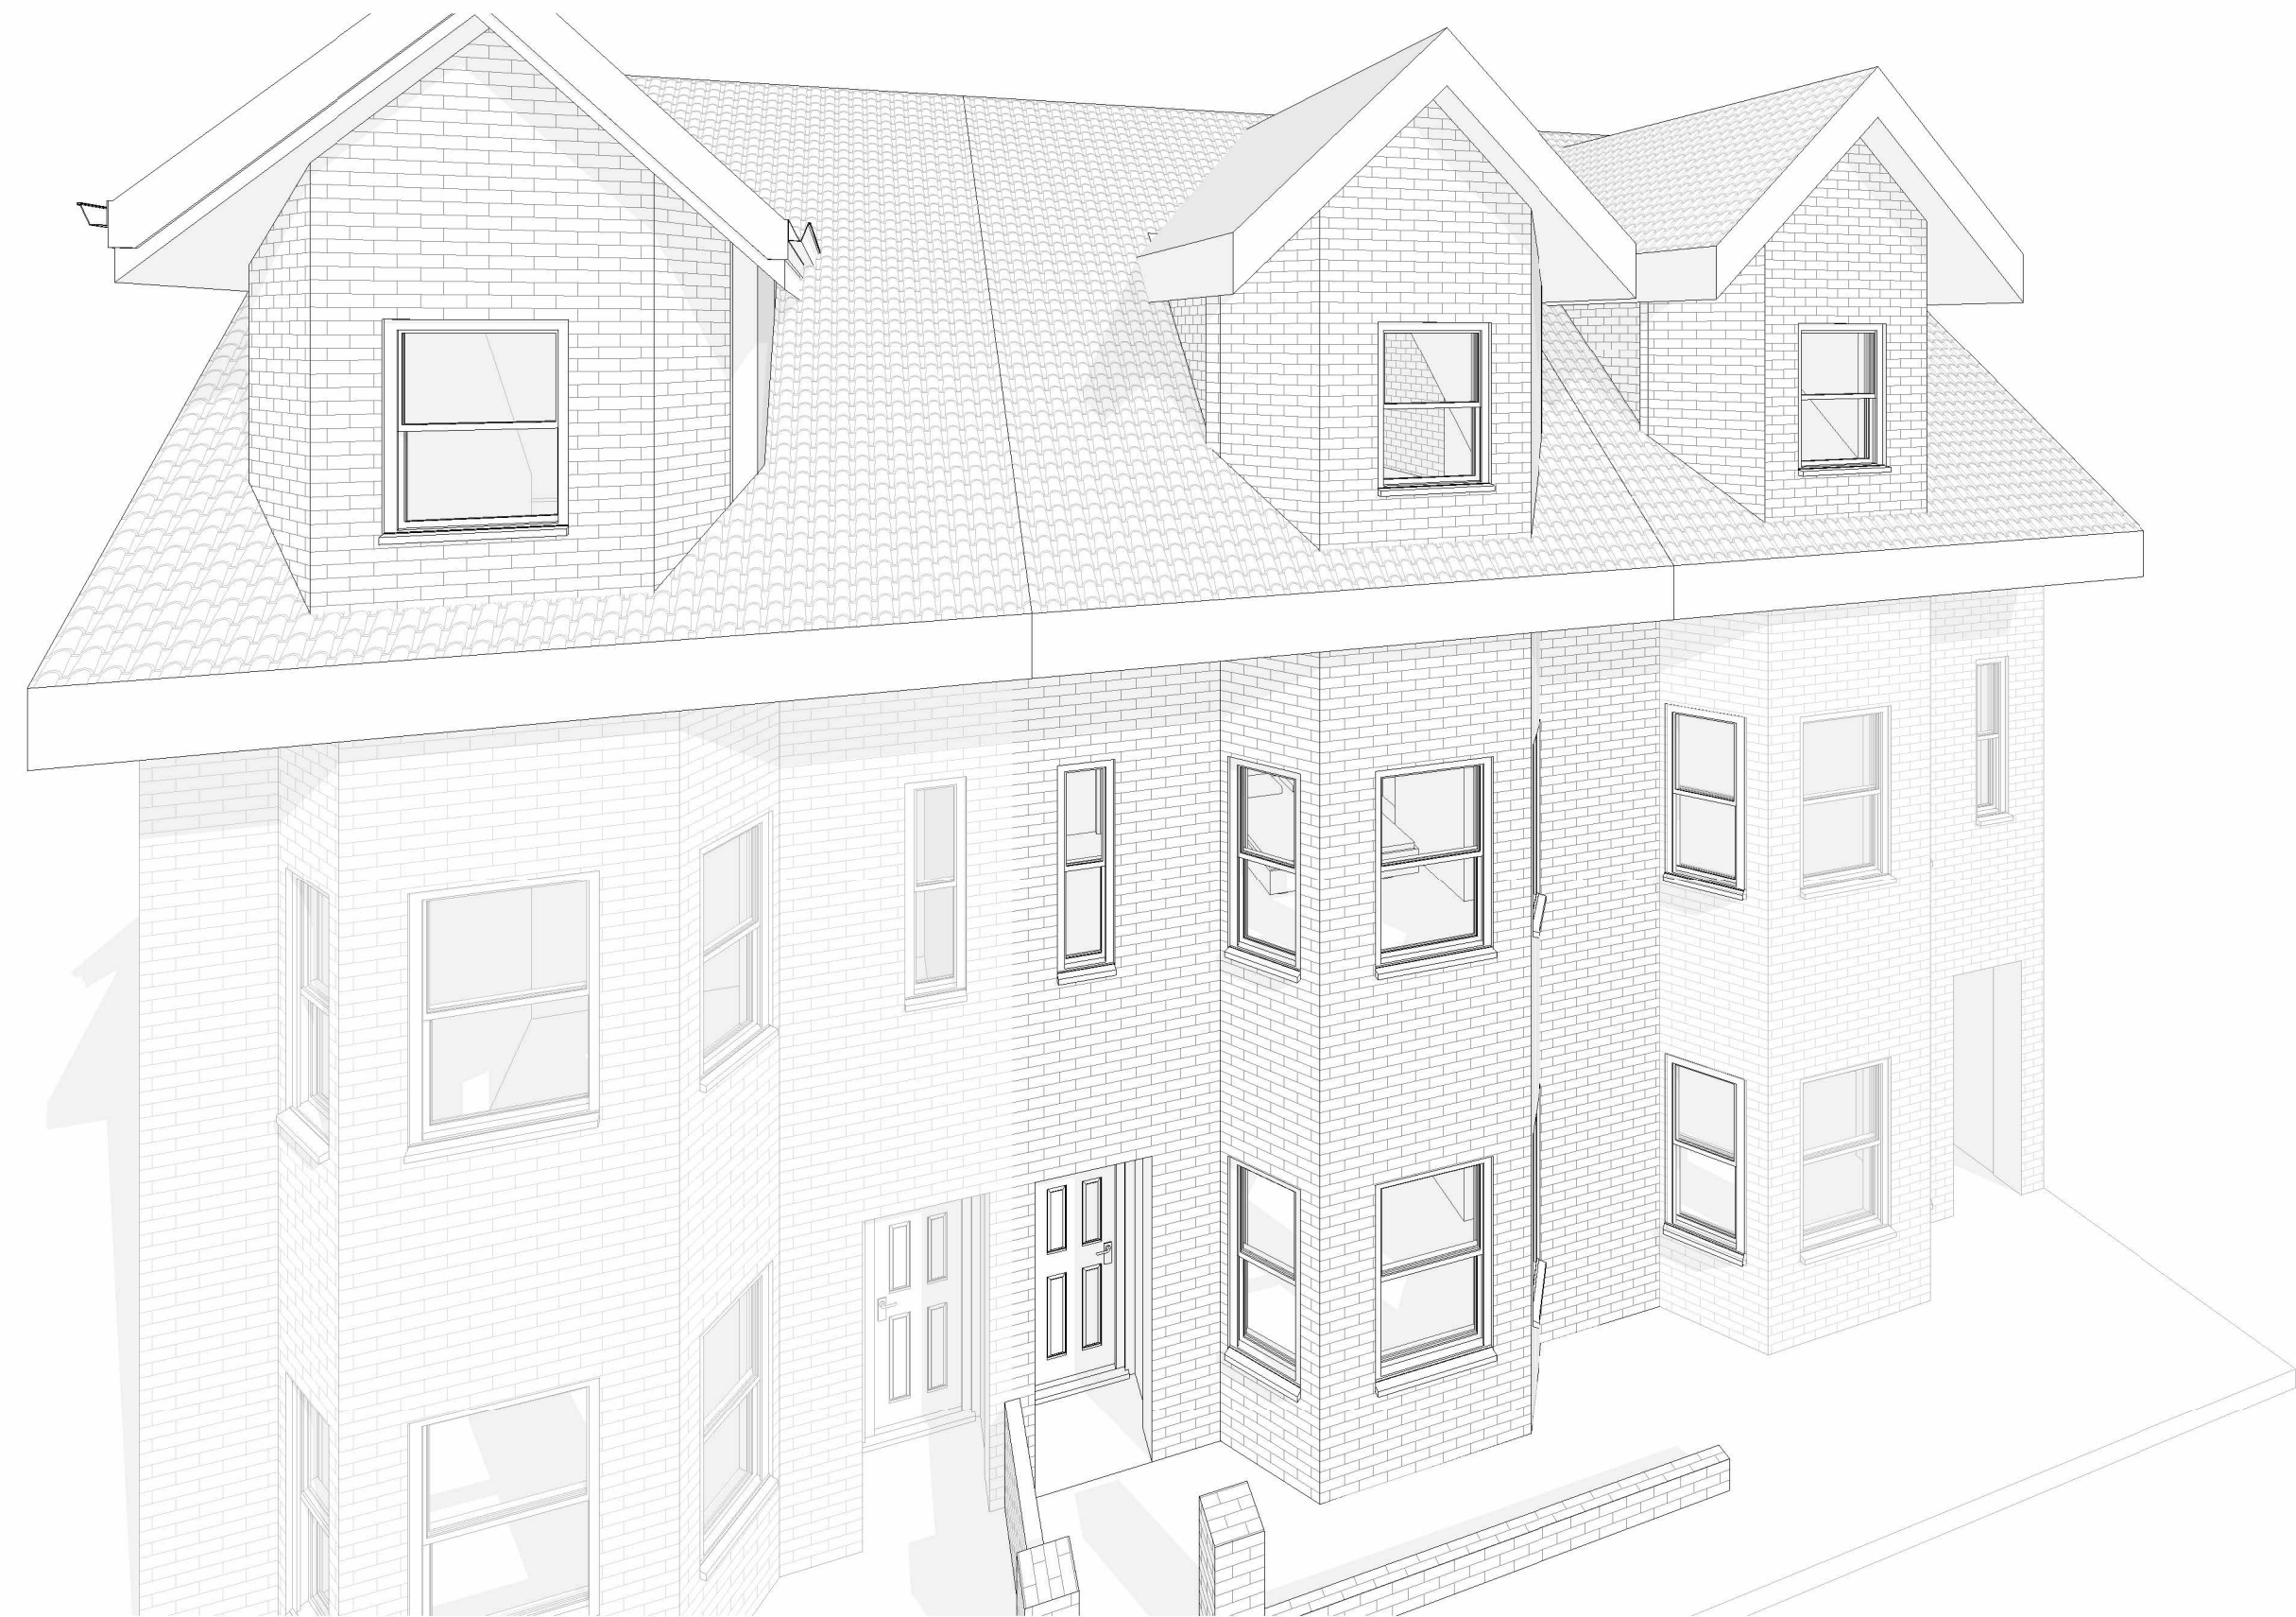

3 FRONT VIEW 2

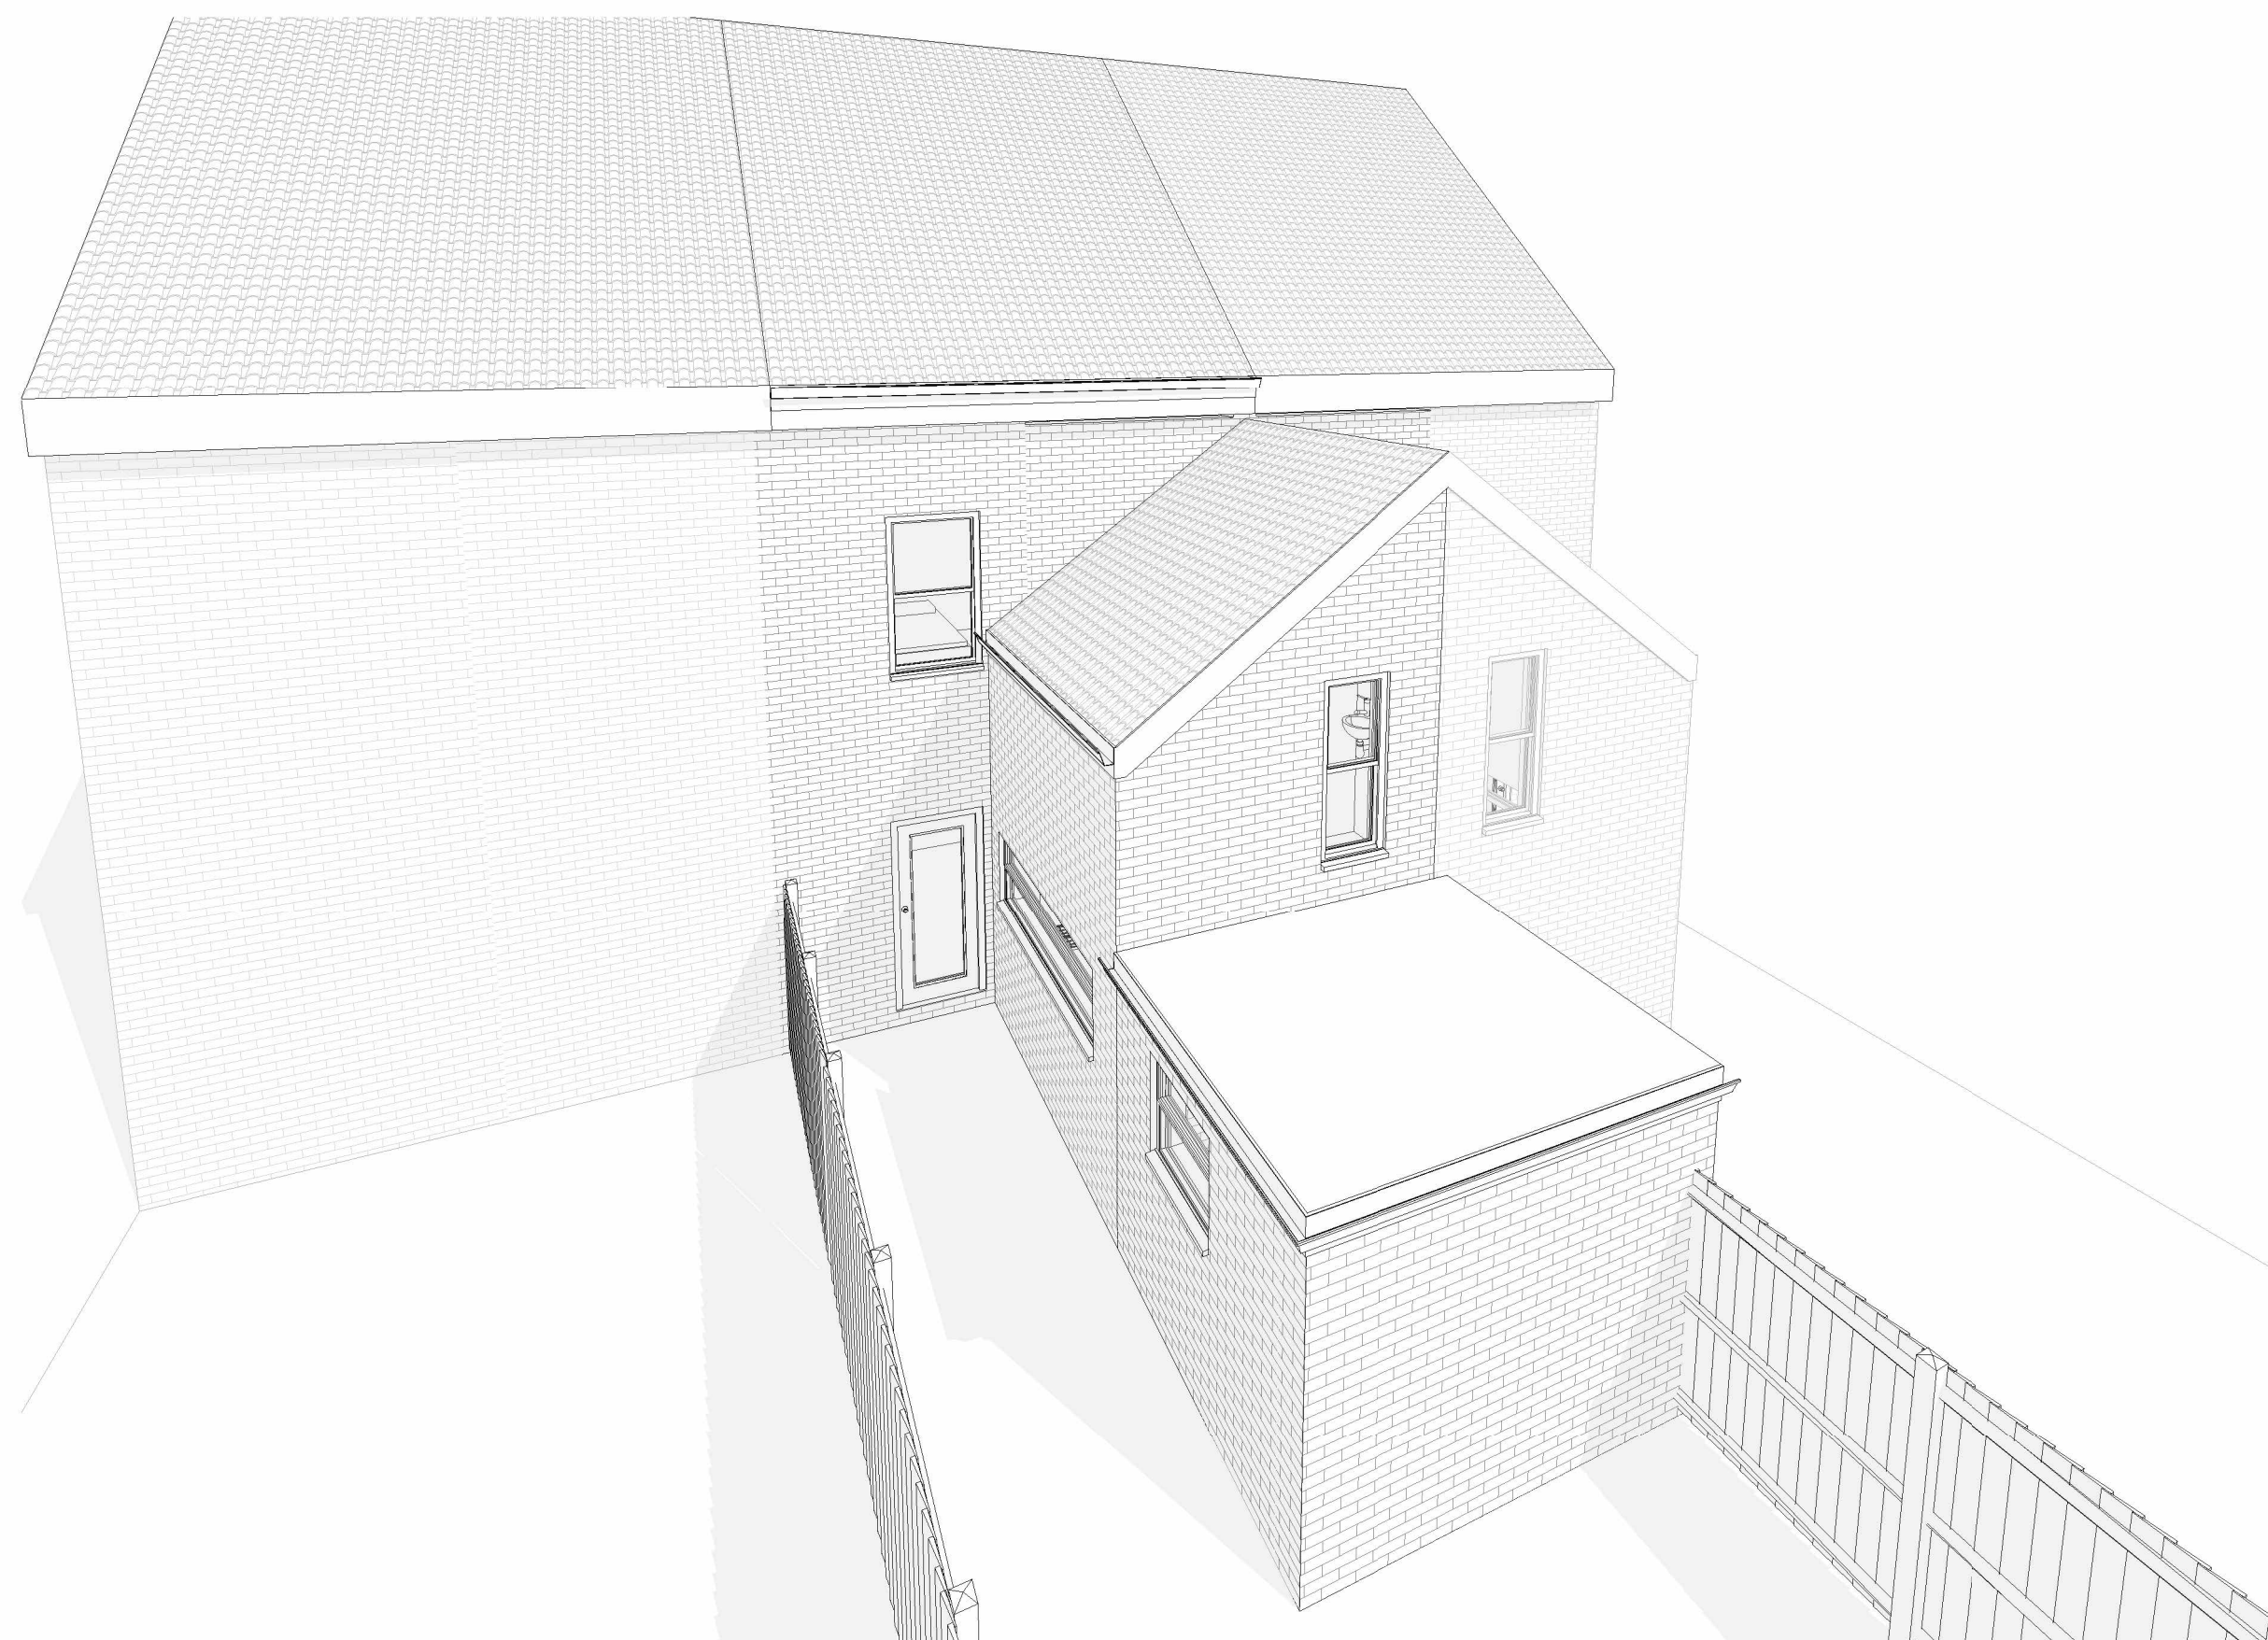

4 REAR VIEW 2

General notes

Subject to all statutory approvals.

Dimensions in millimetres unless stated otherwise.

Dimensions govern. Do not scale off drawing. All dimensions to be verified on site before proceeding.

All discrepancies to be notified in writing to the client and to Profile Architects Ltd.

All perspective views are indicative for illustrative purposes only.

© Profile Architects Ltd 2025

REV	Date	Reason For Issue	Chk
1	28.10.25	EXISTING DRAWINGS	

PLANNING APPLICATION

PROFILE

F1b Glassworks, Mill Bay
Folkestone
Kent CT20 1JG
01303 767 200
studio@profilearchitects.com
profilearchitects.com

Client

Ms Oladoyin Yesufu
54 Linden Cres, Folkestone
CT19 5SB

Project

54 Linden Cres, Folkestone CT19 5SB

Drawing Title

External Views
EXISTING

Scale at A1	Date
	28.10.25

Project No.	Rev No.
558	1

Drawing No.
P1710