



EXISTING DRAWINGS

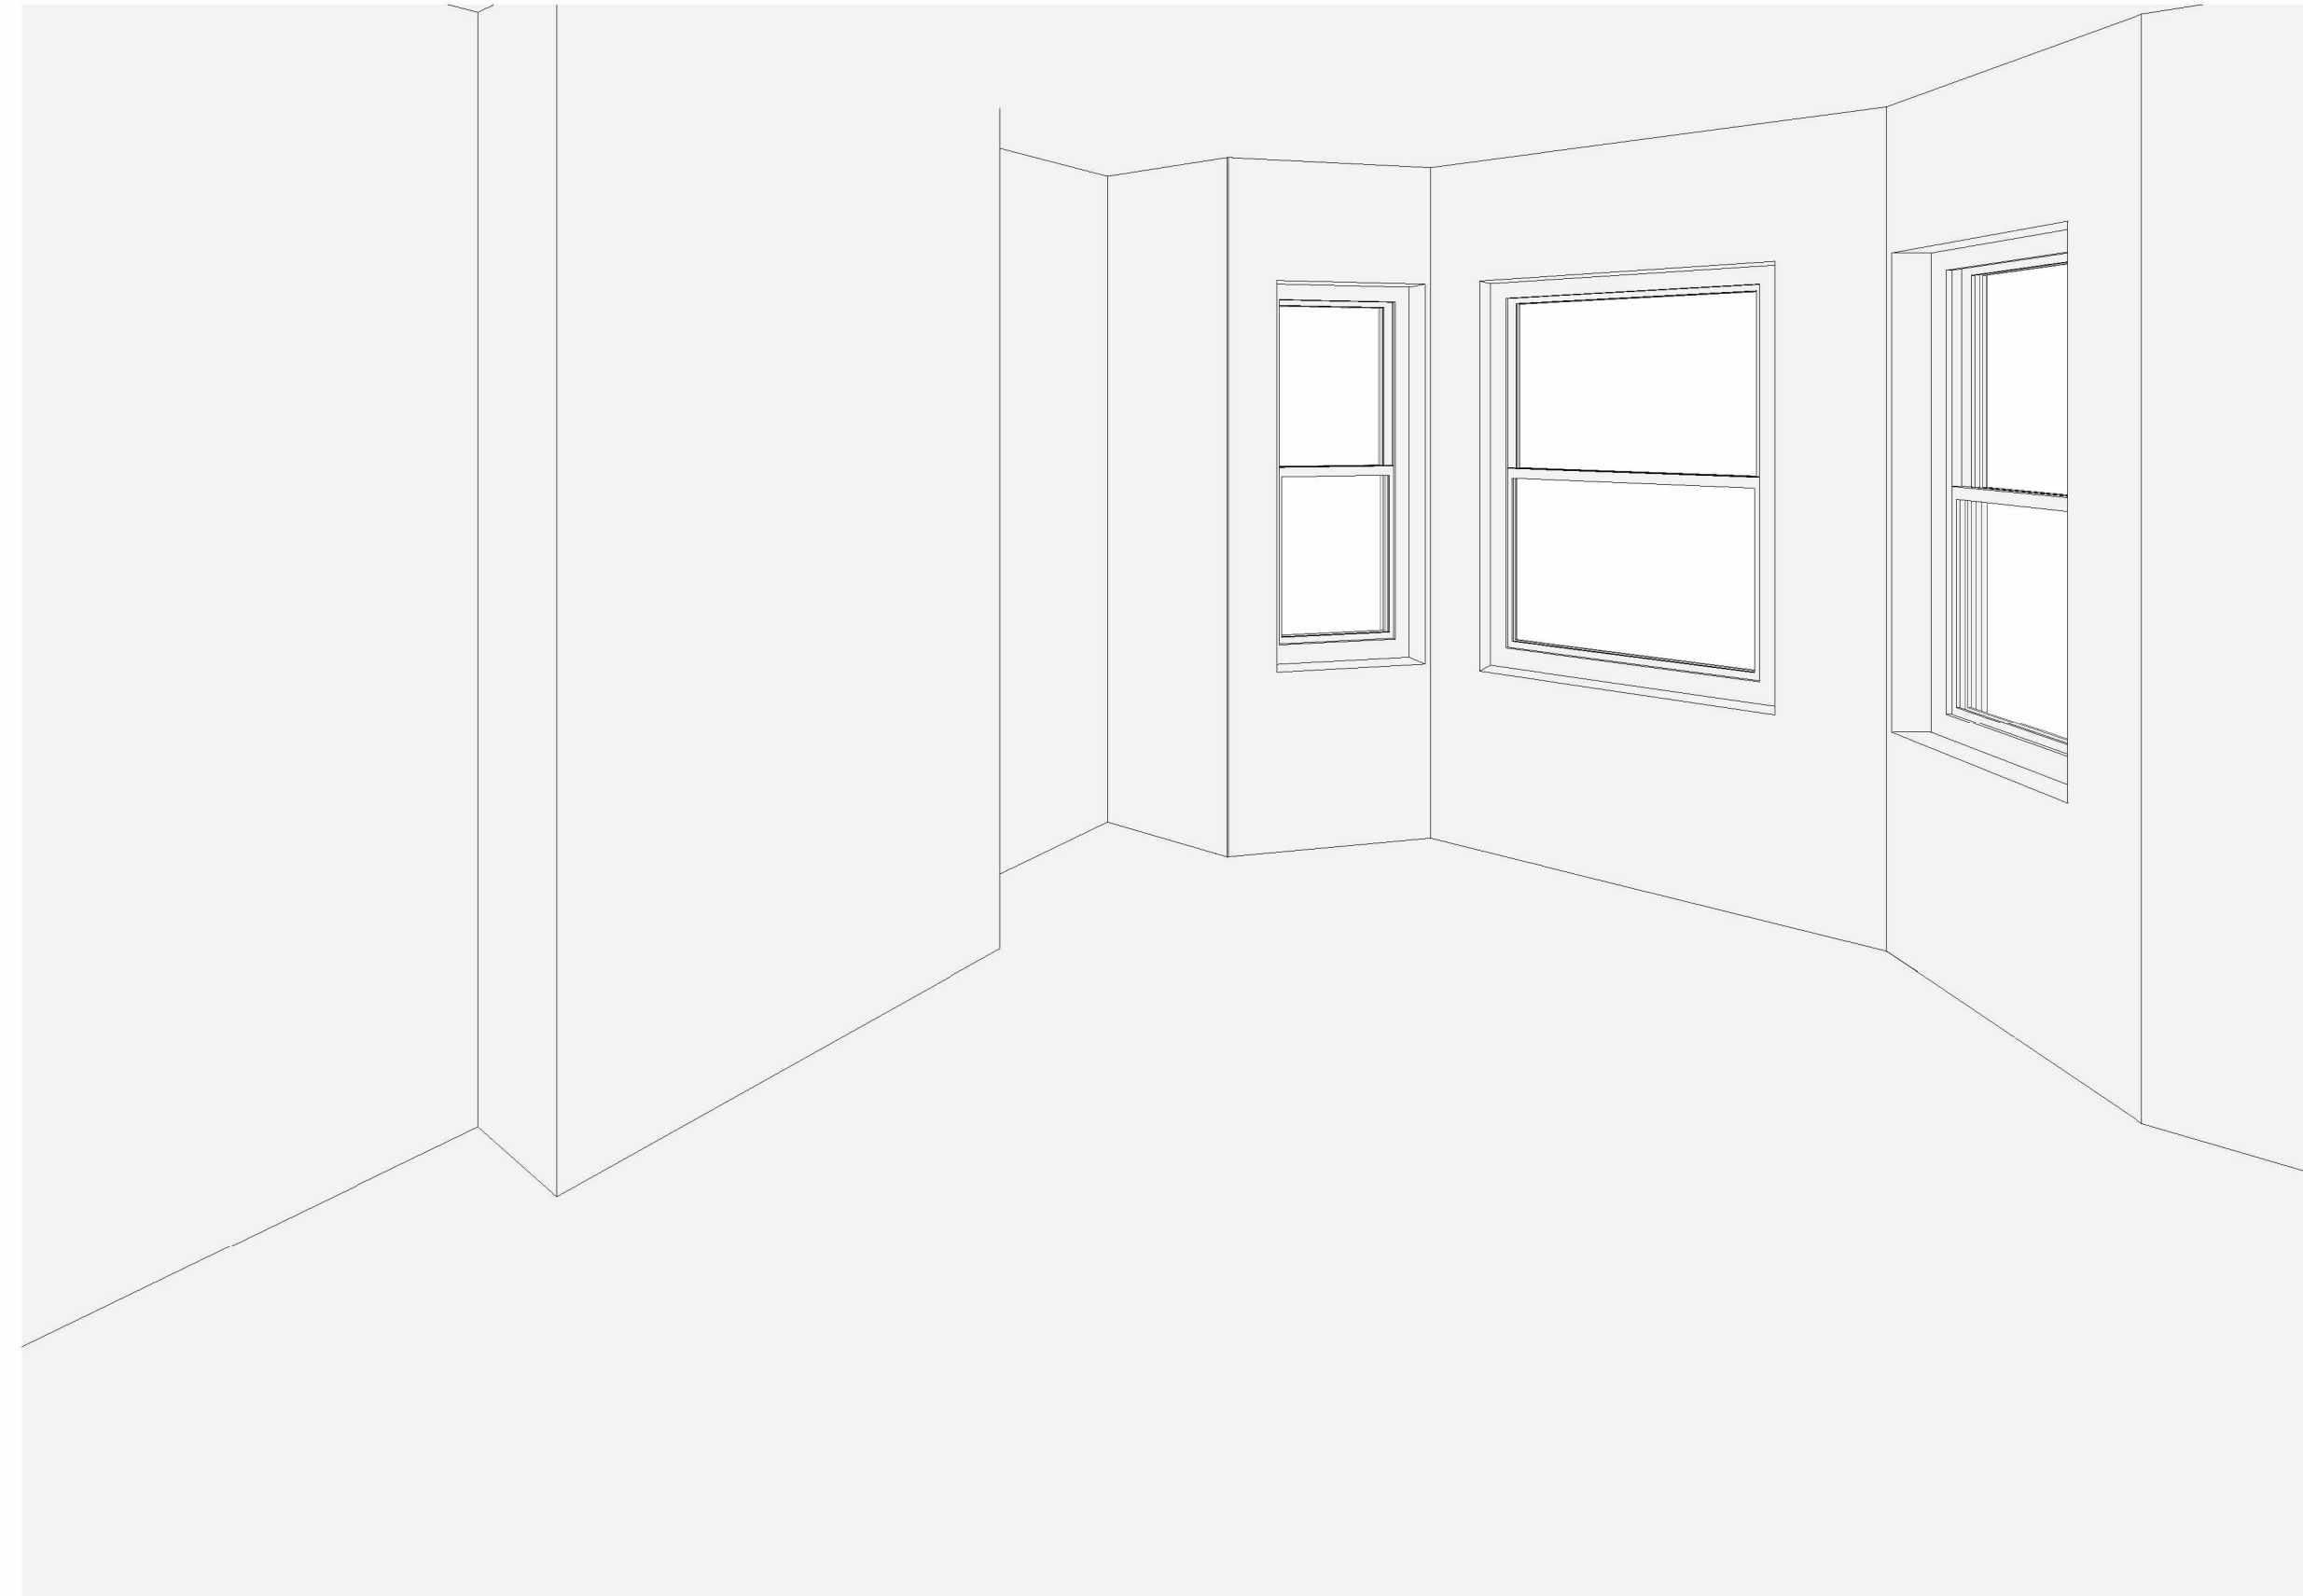

1 LIVING ROOM

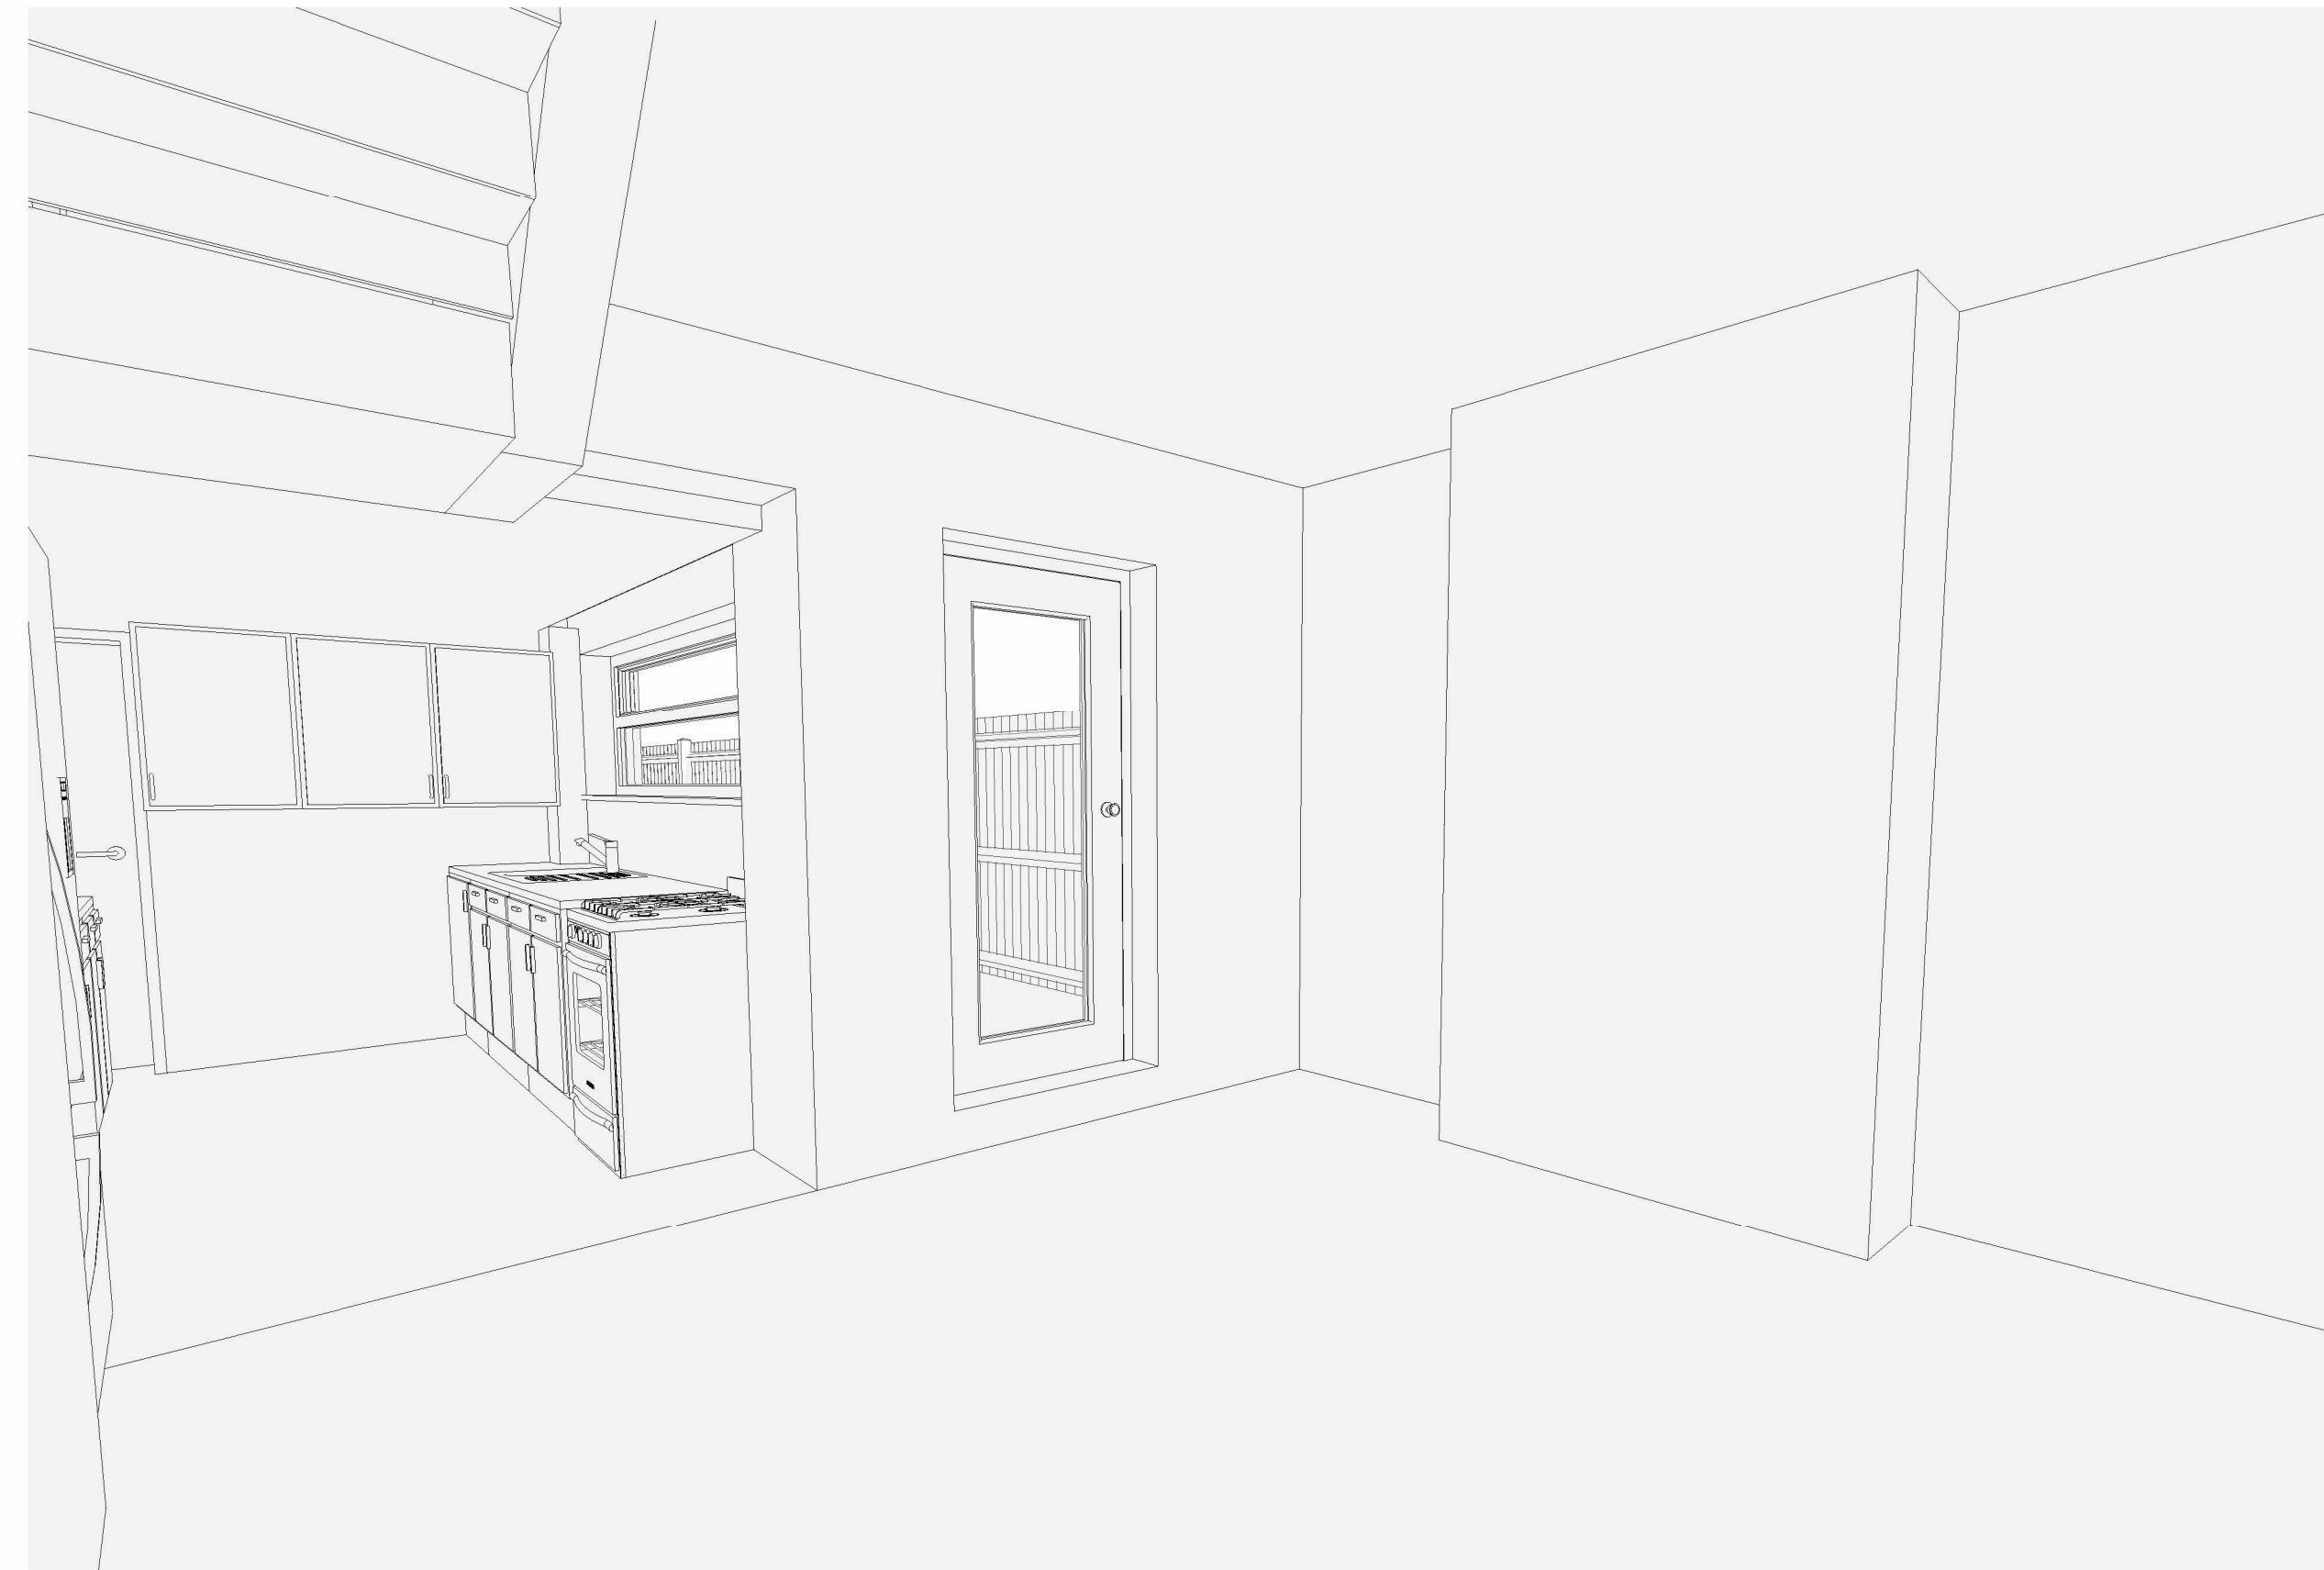

2 DINING ROOM



3 KITCHEN



4 FAMILY BATHROOM

General notes

Subject to all statutory approvals.

Dimensions in millimetres unless stated otherwise.

Dimensions govern. Do not scale off drawing. All dimensions to be verified on site before proceeding.

All discrepancies to be notified in writing to the client and to Profile Architects Ltd.

All perspective views are indicative for illustrative purposes only.

© Profile Architects Ltd 2025

REV	Date	Reason For Issue	Chk
1	28.10.25	EXISTING DRAWINGS	

PLANNING APPLICATION

PROFILE

F1b Glassworks, Mill Bay
Folkestone
Kent CT20 1JG
01303 767 200
studio@profilearchitects.com
profilearchitects.com

Client

Ms Oladoyin Yesufu
54 Linden Cres, Folkestone
CT19 5SB

Project

54 Linden Cres, Folkestone CT19 5SB

Drawing Title

Internal Views
EXISTING

Scale at A1

Date
28.10.25

Project No.
558

Rev No.
1

Drawing No.
P1731