



EXISTING FIRST FLOOR PLAN  
SCALE: 1/100 @A3

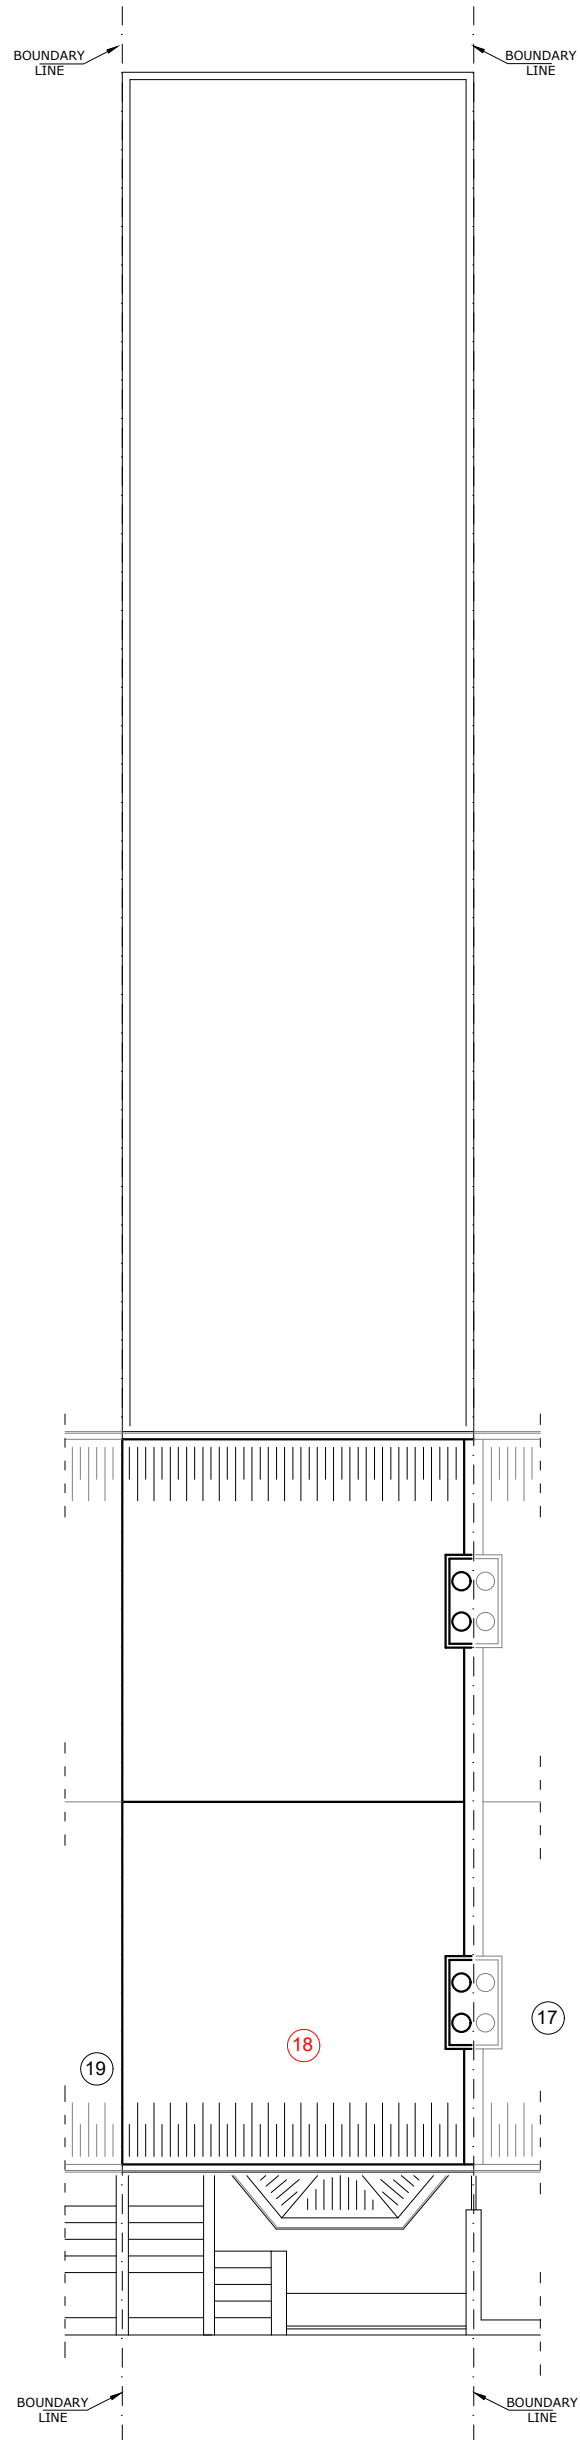

EXISTING ROOF PLAN  
SCALE: 1/100 @A3

EXISTING FIRST FLOOR AREA =38.25 m2

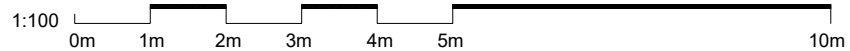

REV A	FEB. 26	SCALE BAR
----------	------------	-----------

THE CONTENTS OF THIS PLAN INCLUDING THE PRINTED NOTES ARE COPYRIGHT AND REPRODUCTION IN WHOLE OR PART IS NOT PERMITTED WITHOUT PRIOR CONSENT OF ANVA LIMITED ARCHITECTURAL, ENGINEERING AND LICENSING IN WRITING.

18 DARBY ROAD  
FOLKESTONE  
CT20 1EN

EXISTING  
-FIRST FLOOR PLAN  
-ROOF PLAN

SCALE: 1/100 @A3 DATE: DEC. 2025

REF. NO : 122.25/02

**anva ltd**  
architectural, engineering and licensing  
P.O. BOX 1827 ILFORD. IG2 7WJ  
TEL: 020 8599 5036  
MOBILE: 077 10942923 / 079 30407212  
E-MAIL: info@a-anva.co.uk