

PROPOSED NORTH FACING ELEVATION 1:100 @ A1

Outline indicates approximate extent of existing TPO woodland (TPO No 09 of 1995. Woodland has been approved to undergo coppicing (25/1095/FH))

Altered design to enable access via driveway
Vehicle access via existing driveway

Vertical timber screening to prevent overlooking

Glass balustrade

Soft landscaping to reduce mass when approaching from Cliff Road



Vertical timber screening to prevent overlooking

Access stair to woodland

Glass balustrade

PROPOSED EAST FACING ELEVATION 1:100 @ A1

Angled window to prevent overlooking
Two storey window

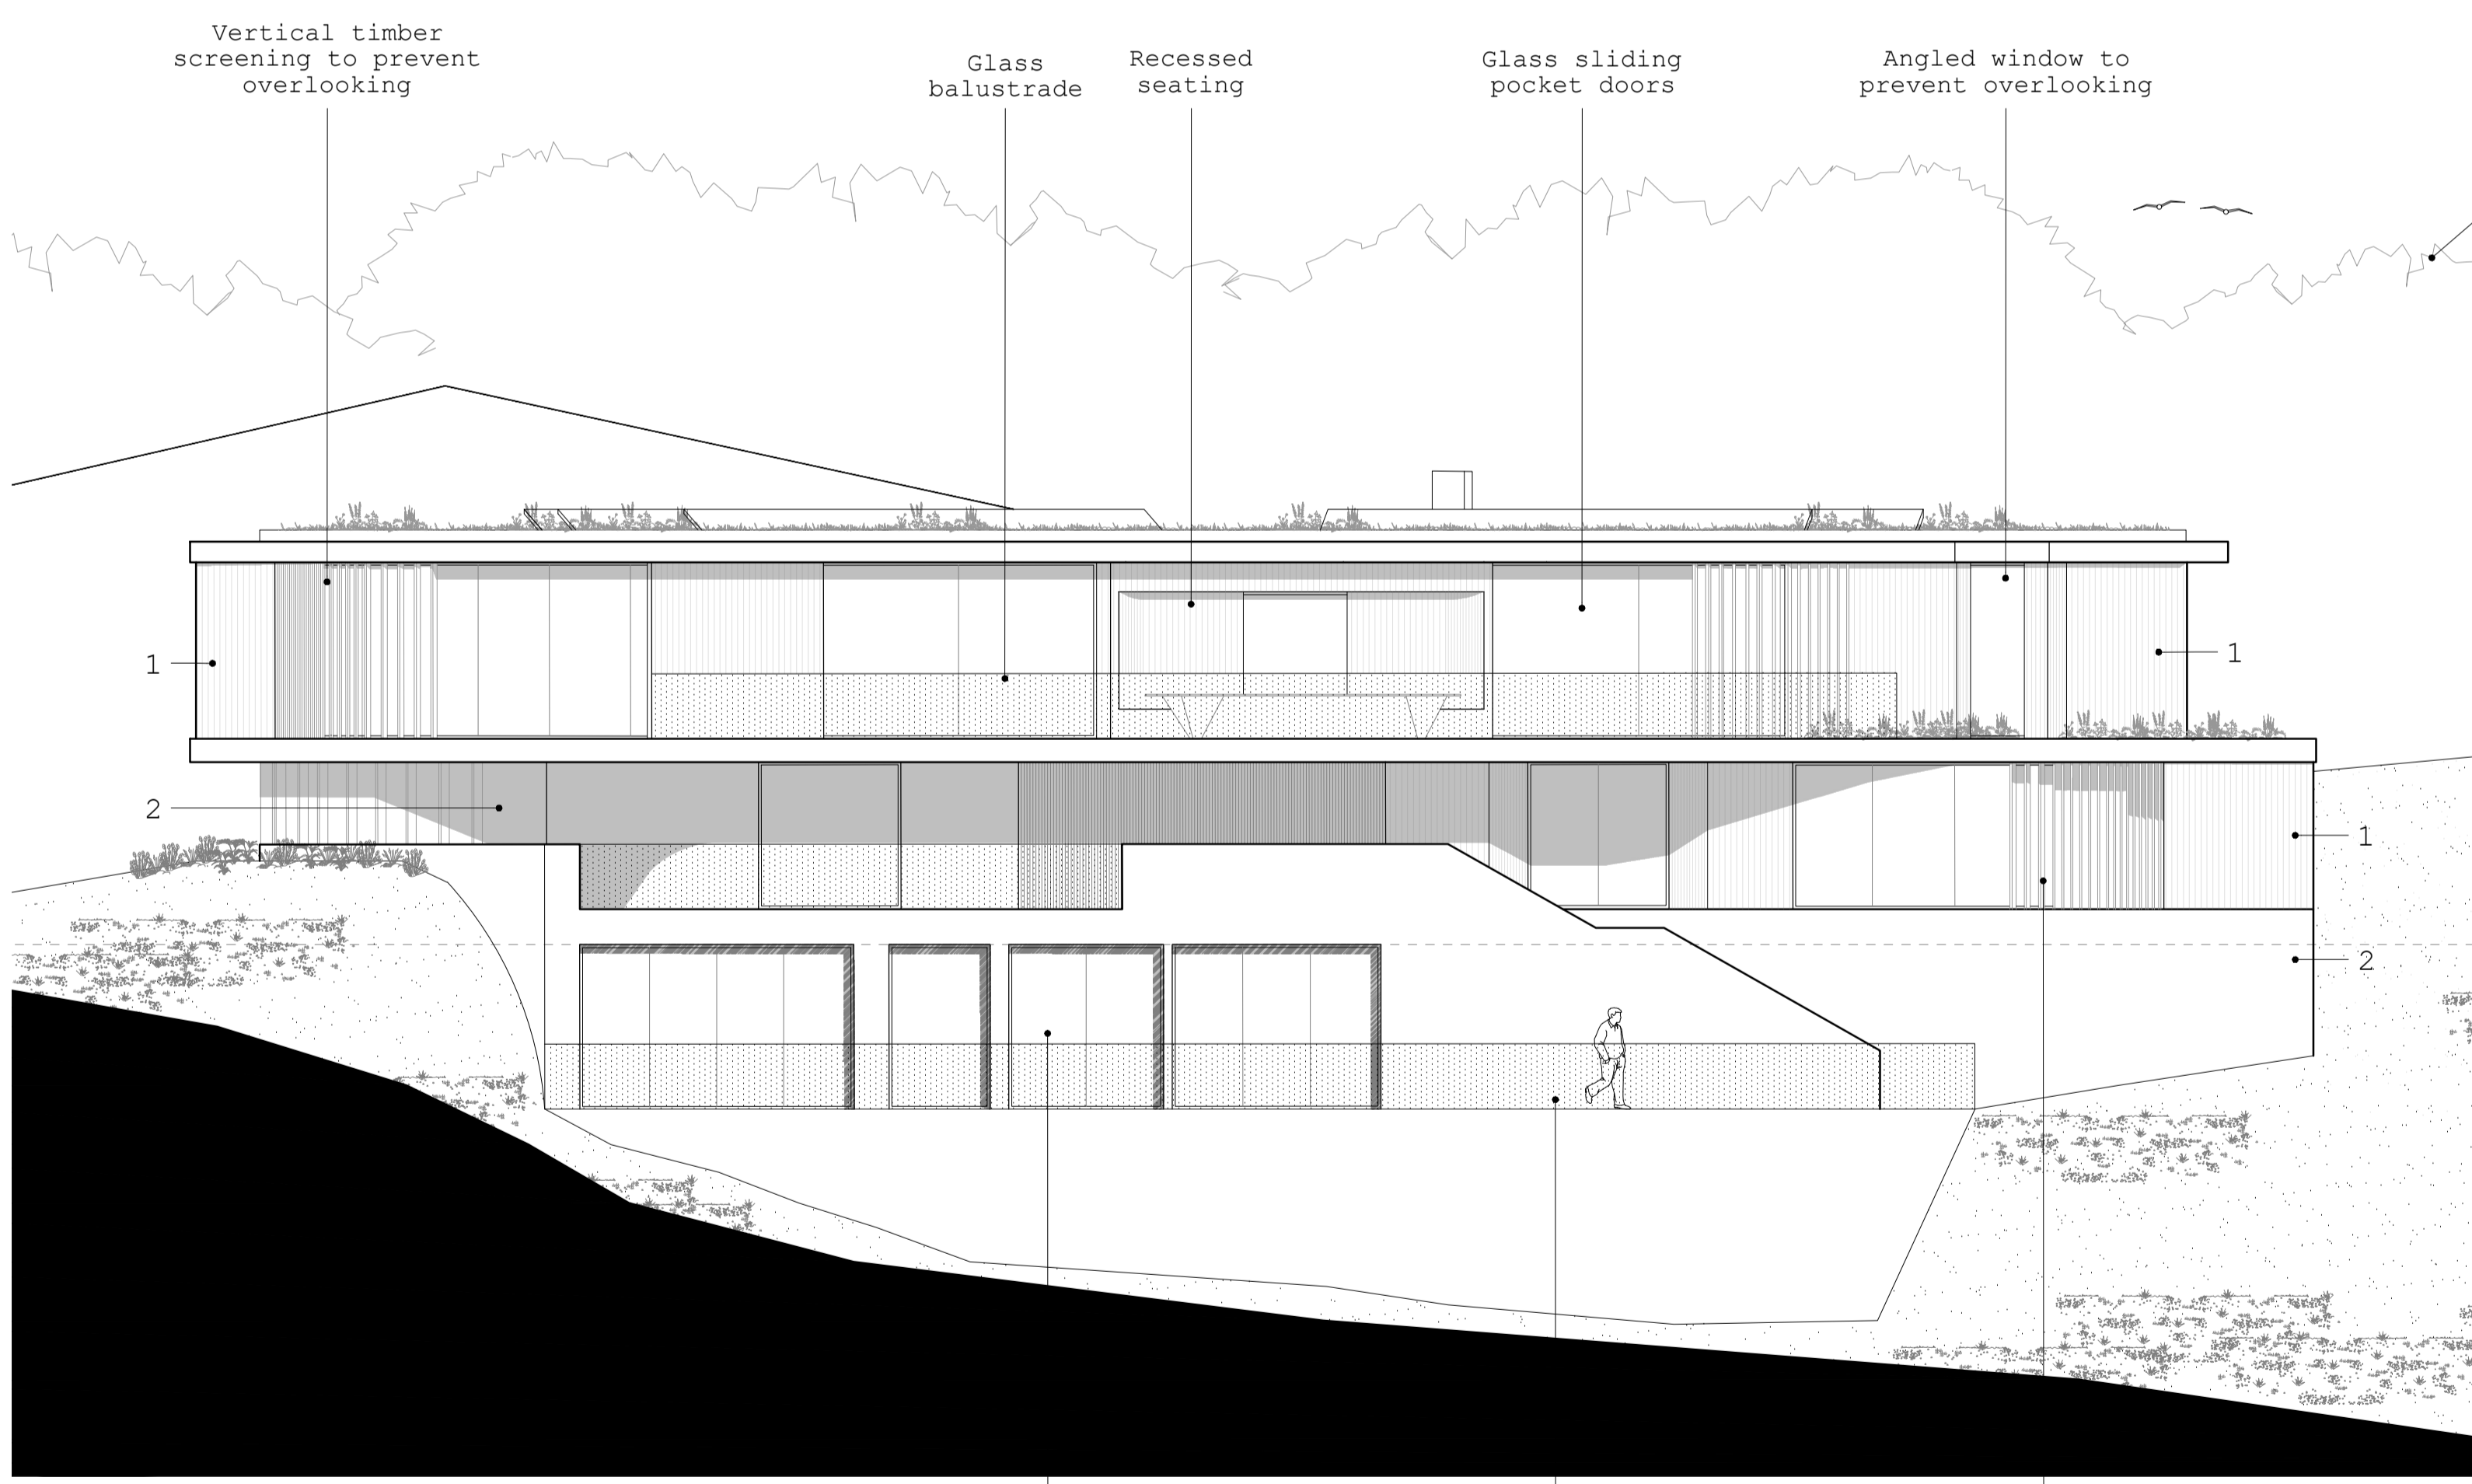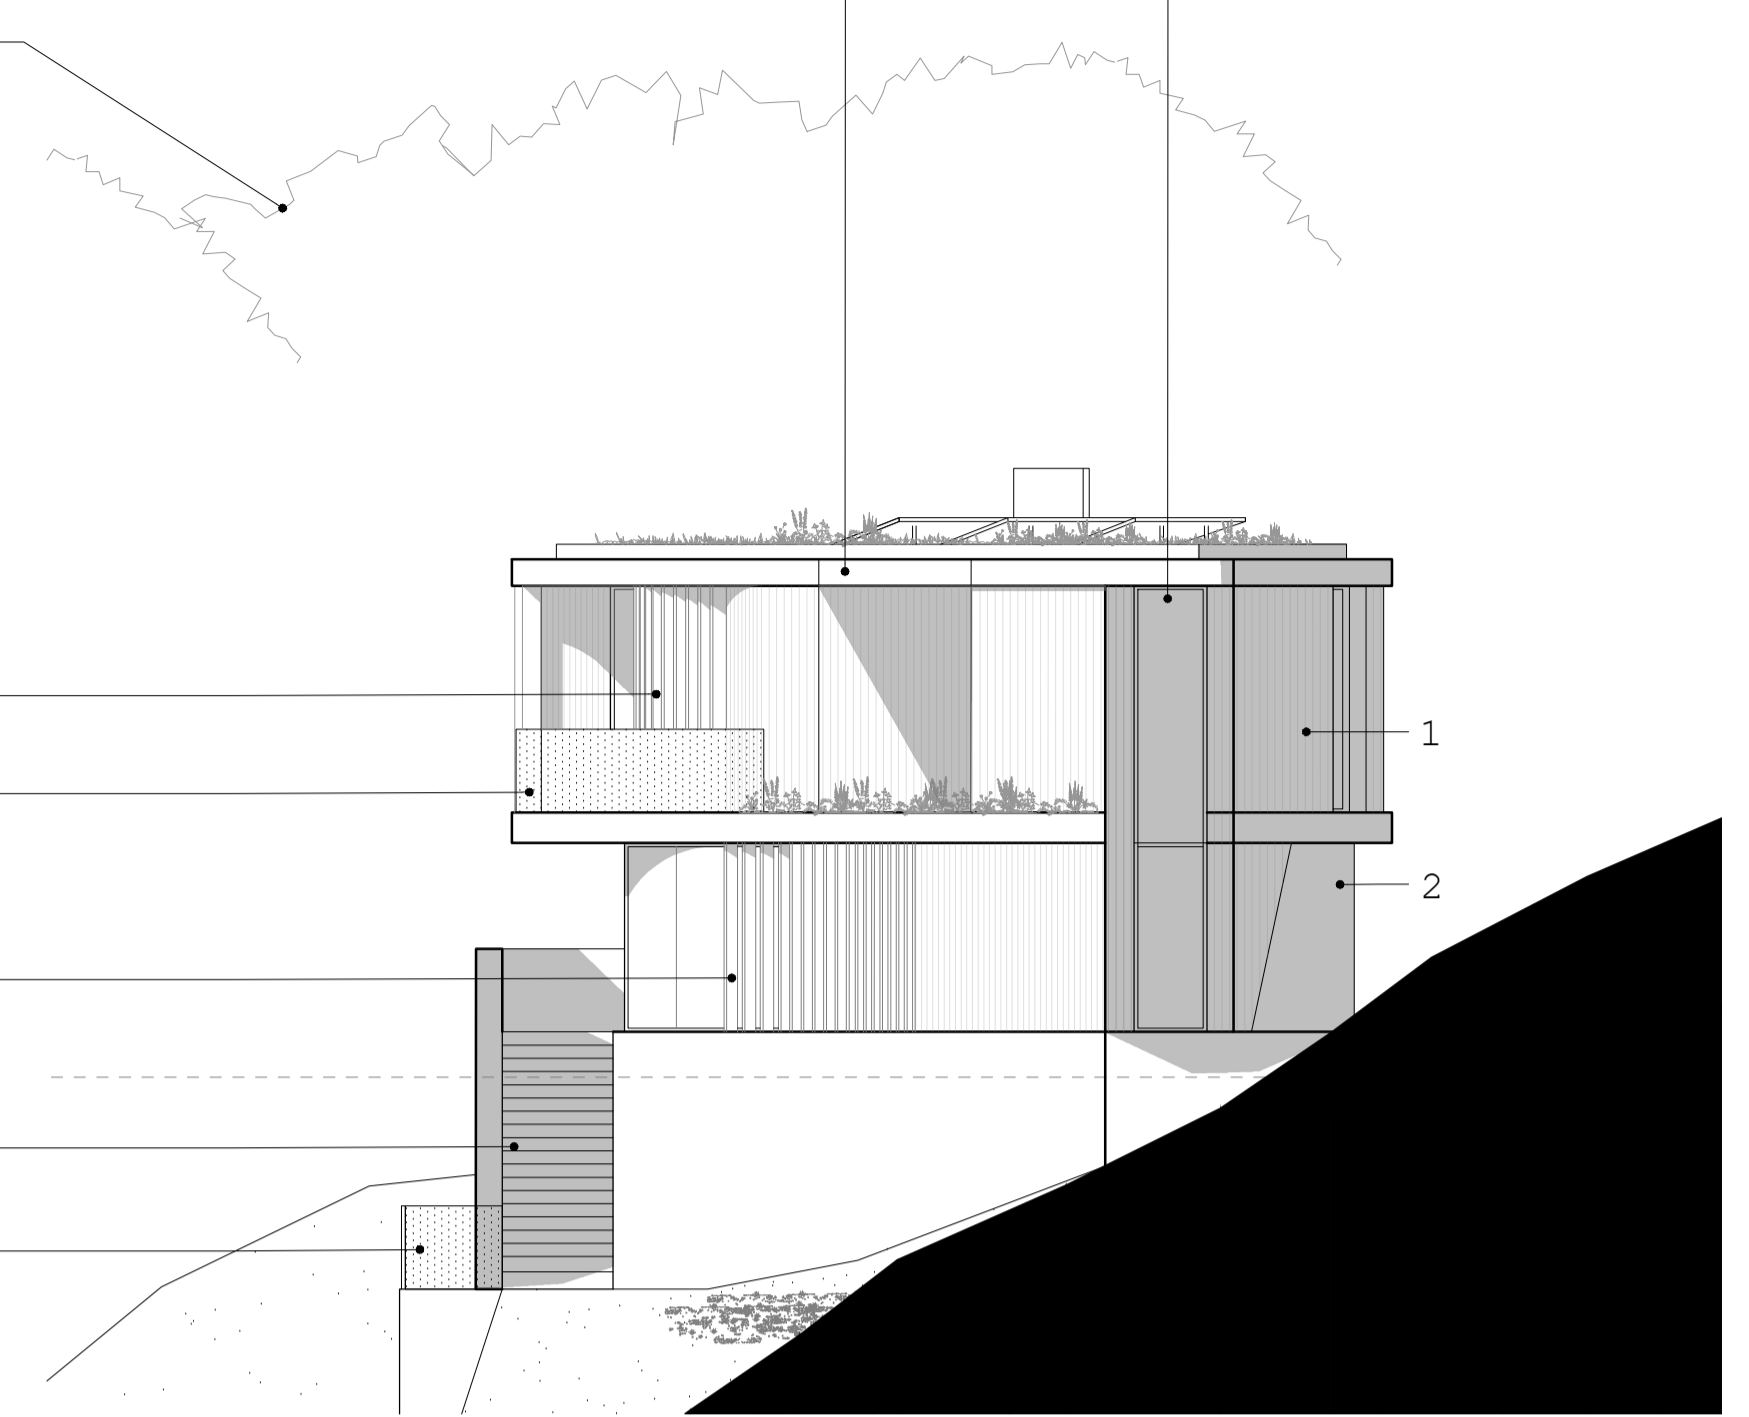

PROPOSED SOUTH FACING ELEVATION 1:100 @ A1


Outline indicates approximate extent of existing TPO woodland (TPO No 09 of 1995. Woodland has been approved to undergo coppicing (25/1095/FH))

Vertical timber screening to prevent overlooking

Vehicle access via existing driveway


Soft landscaping to reduce mass when approaching from Cliff Road

PROPOSED WEST FACING ELEVATION 1:100 @ A1

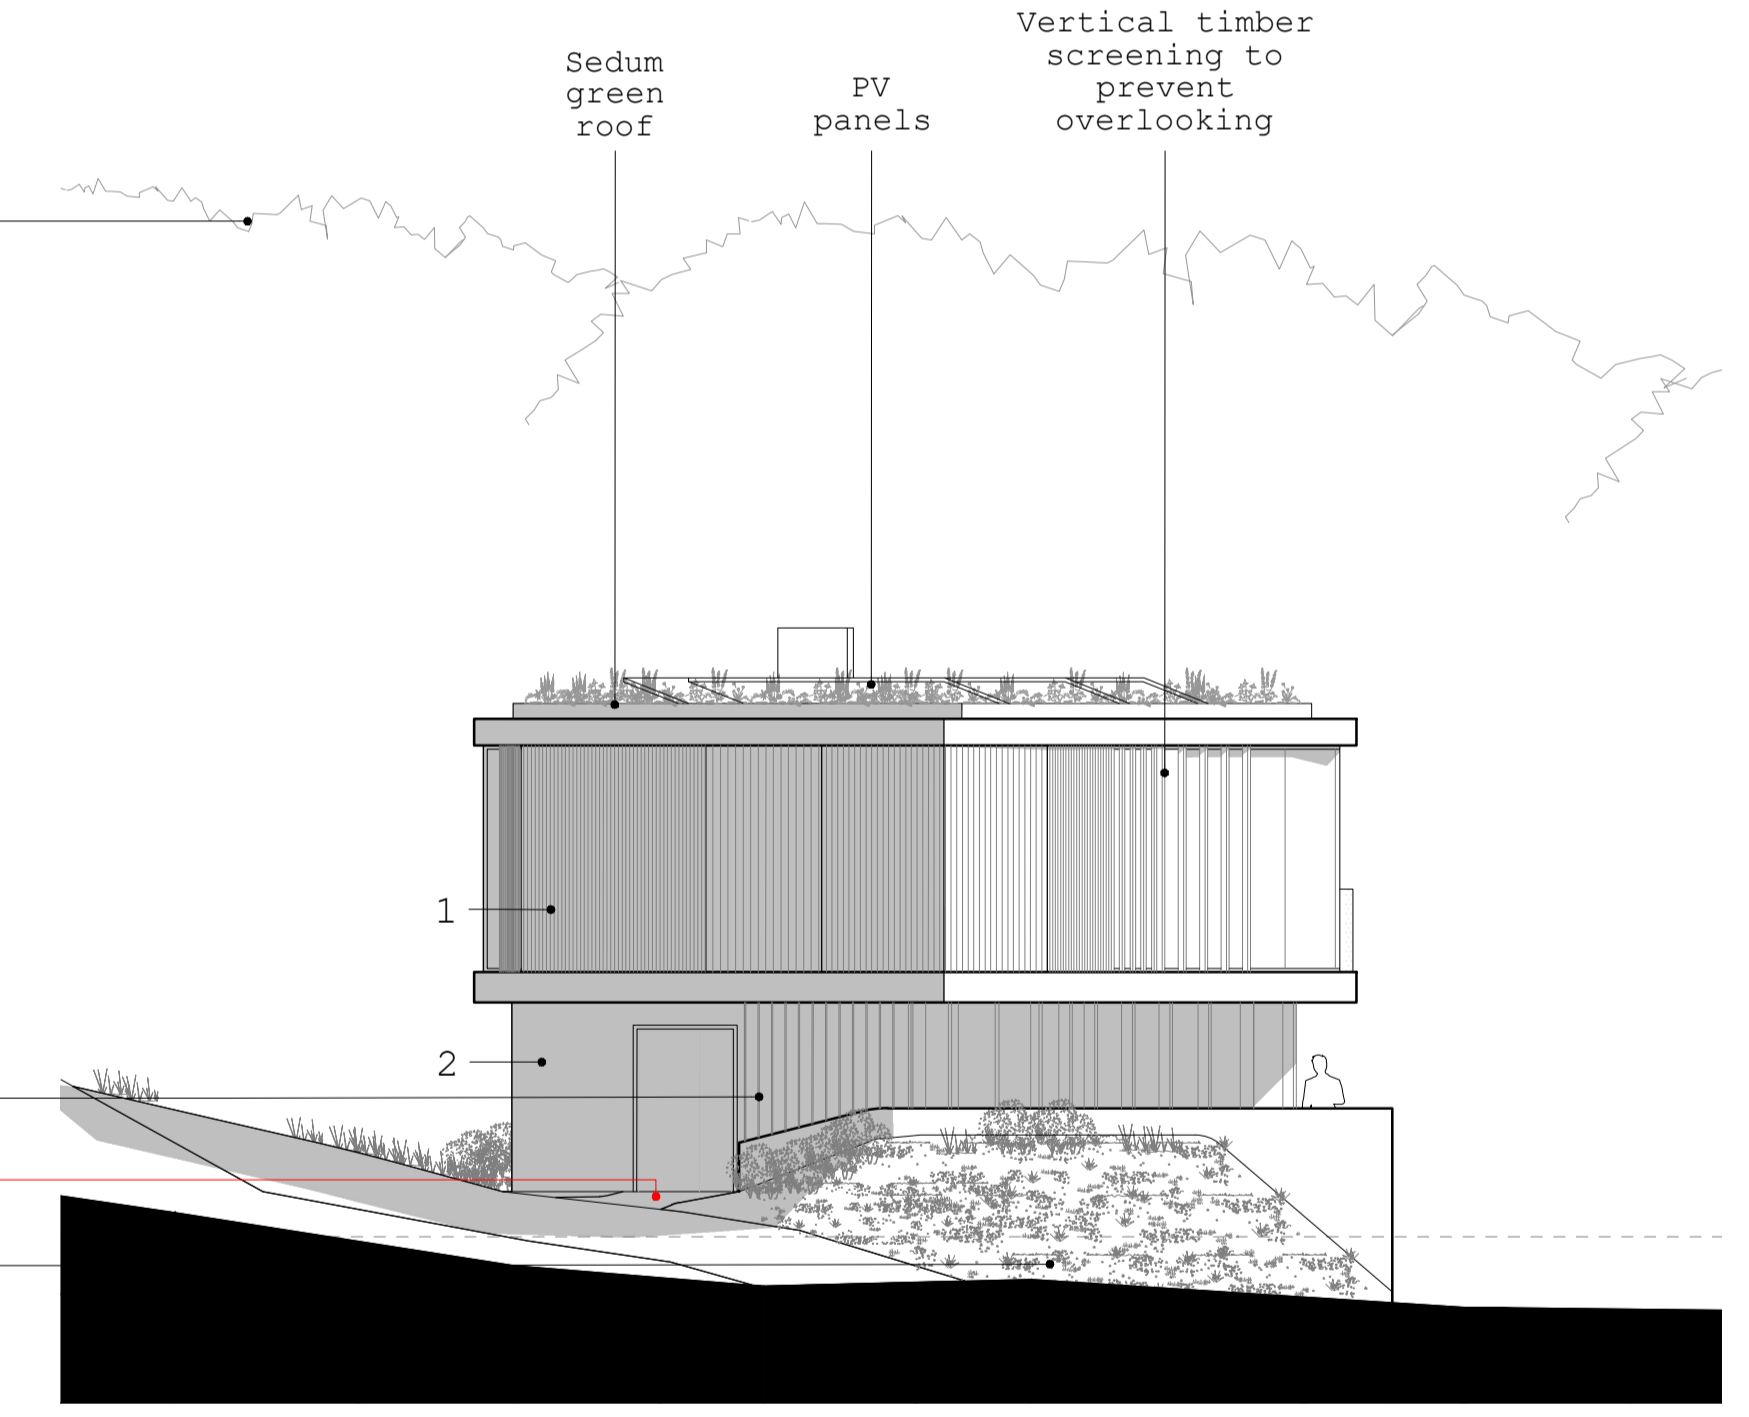

- KEY**
- 1. Vertical timber cladding
 - 2. Cast-in-situ concrete

Glazing to maximise woodland views
Glass balustrade
Vertical timber screening to prevent overlooking

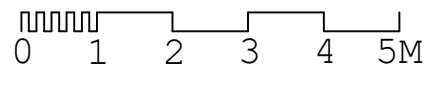

A Amendments to site access 09.02.26

Hollaway

London | 12a Acton Street London WC1X 9SD
T +44 (0) 20 7096 5425 | E london@hollawaystudio.co.uk | W www.hollawaystudio.co.uk
Kent | The Tramway Stables | Ramport Road | Hythe | Kent | CT21 5BQ
T +44 (0) 1303 260 515 | E kent@hollawaystudio.co.uk | W www.hollawaystudio.co.uk

Project | LAND ADJ. TO HILLSIDE HOUSE
CLIFF ROAD, HYTHE
Client | D. MERRENS & A. FIELDS
Title | PROPOSED ELEVATIONS
Status | PLANNING

Scale @ A1 | 1:100 Date | 07.01.25 Drawn | OM Chk'd | MW

Project Number Drawing Number Revision
23.0109 11 A

Bin Number 3.0109-HOL-XX-XX-DR-A-11-S0-A
This drawing is the copyright of Hollaway Studio and should not be copied or reproduced without written consent. All dimensions are to be checked on site prior to fabrication and the architect notified of any discrepancy. Do not make from this drawing.

DRAFT

Red annotations indicate amendments to the original submitted drawings