



# PLANNING APPLICATION/ LISTED BUILDING CONSENT - RETROSPECTIVE PROPOSED

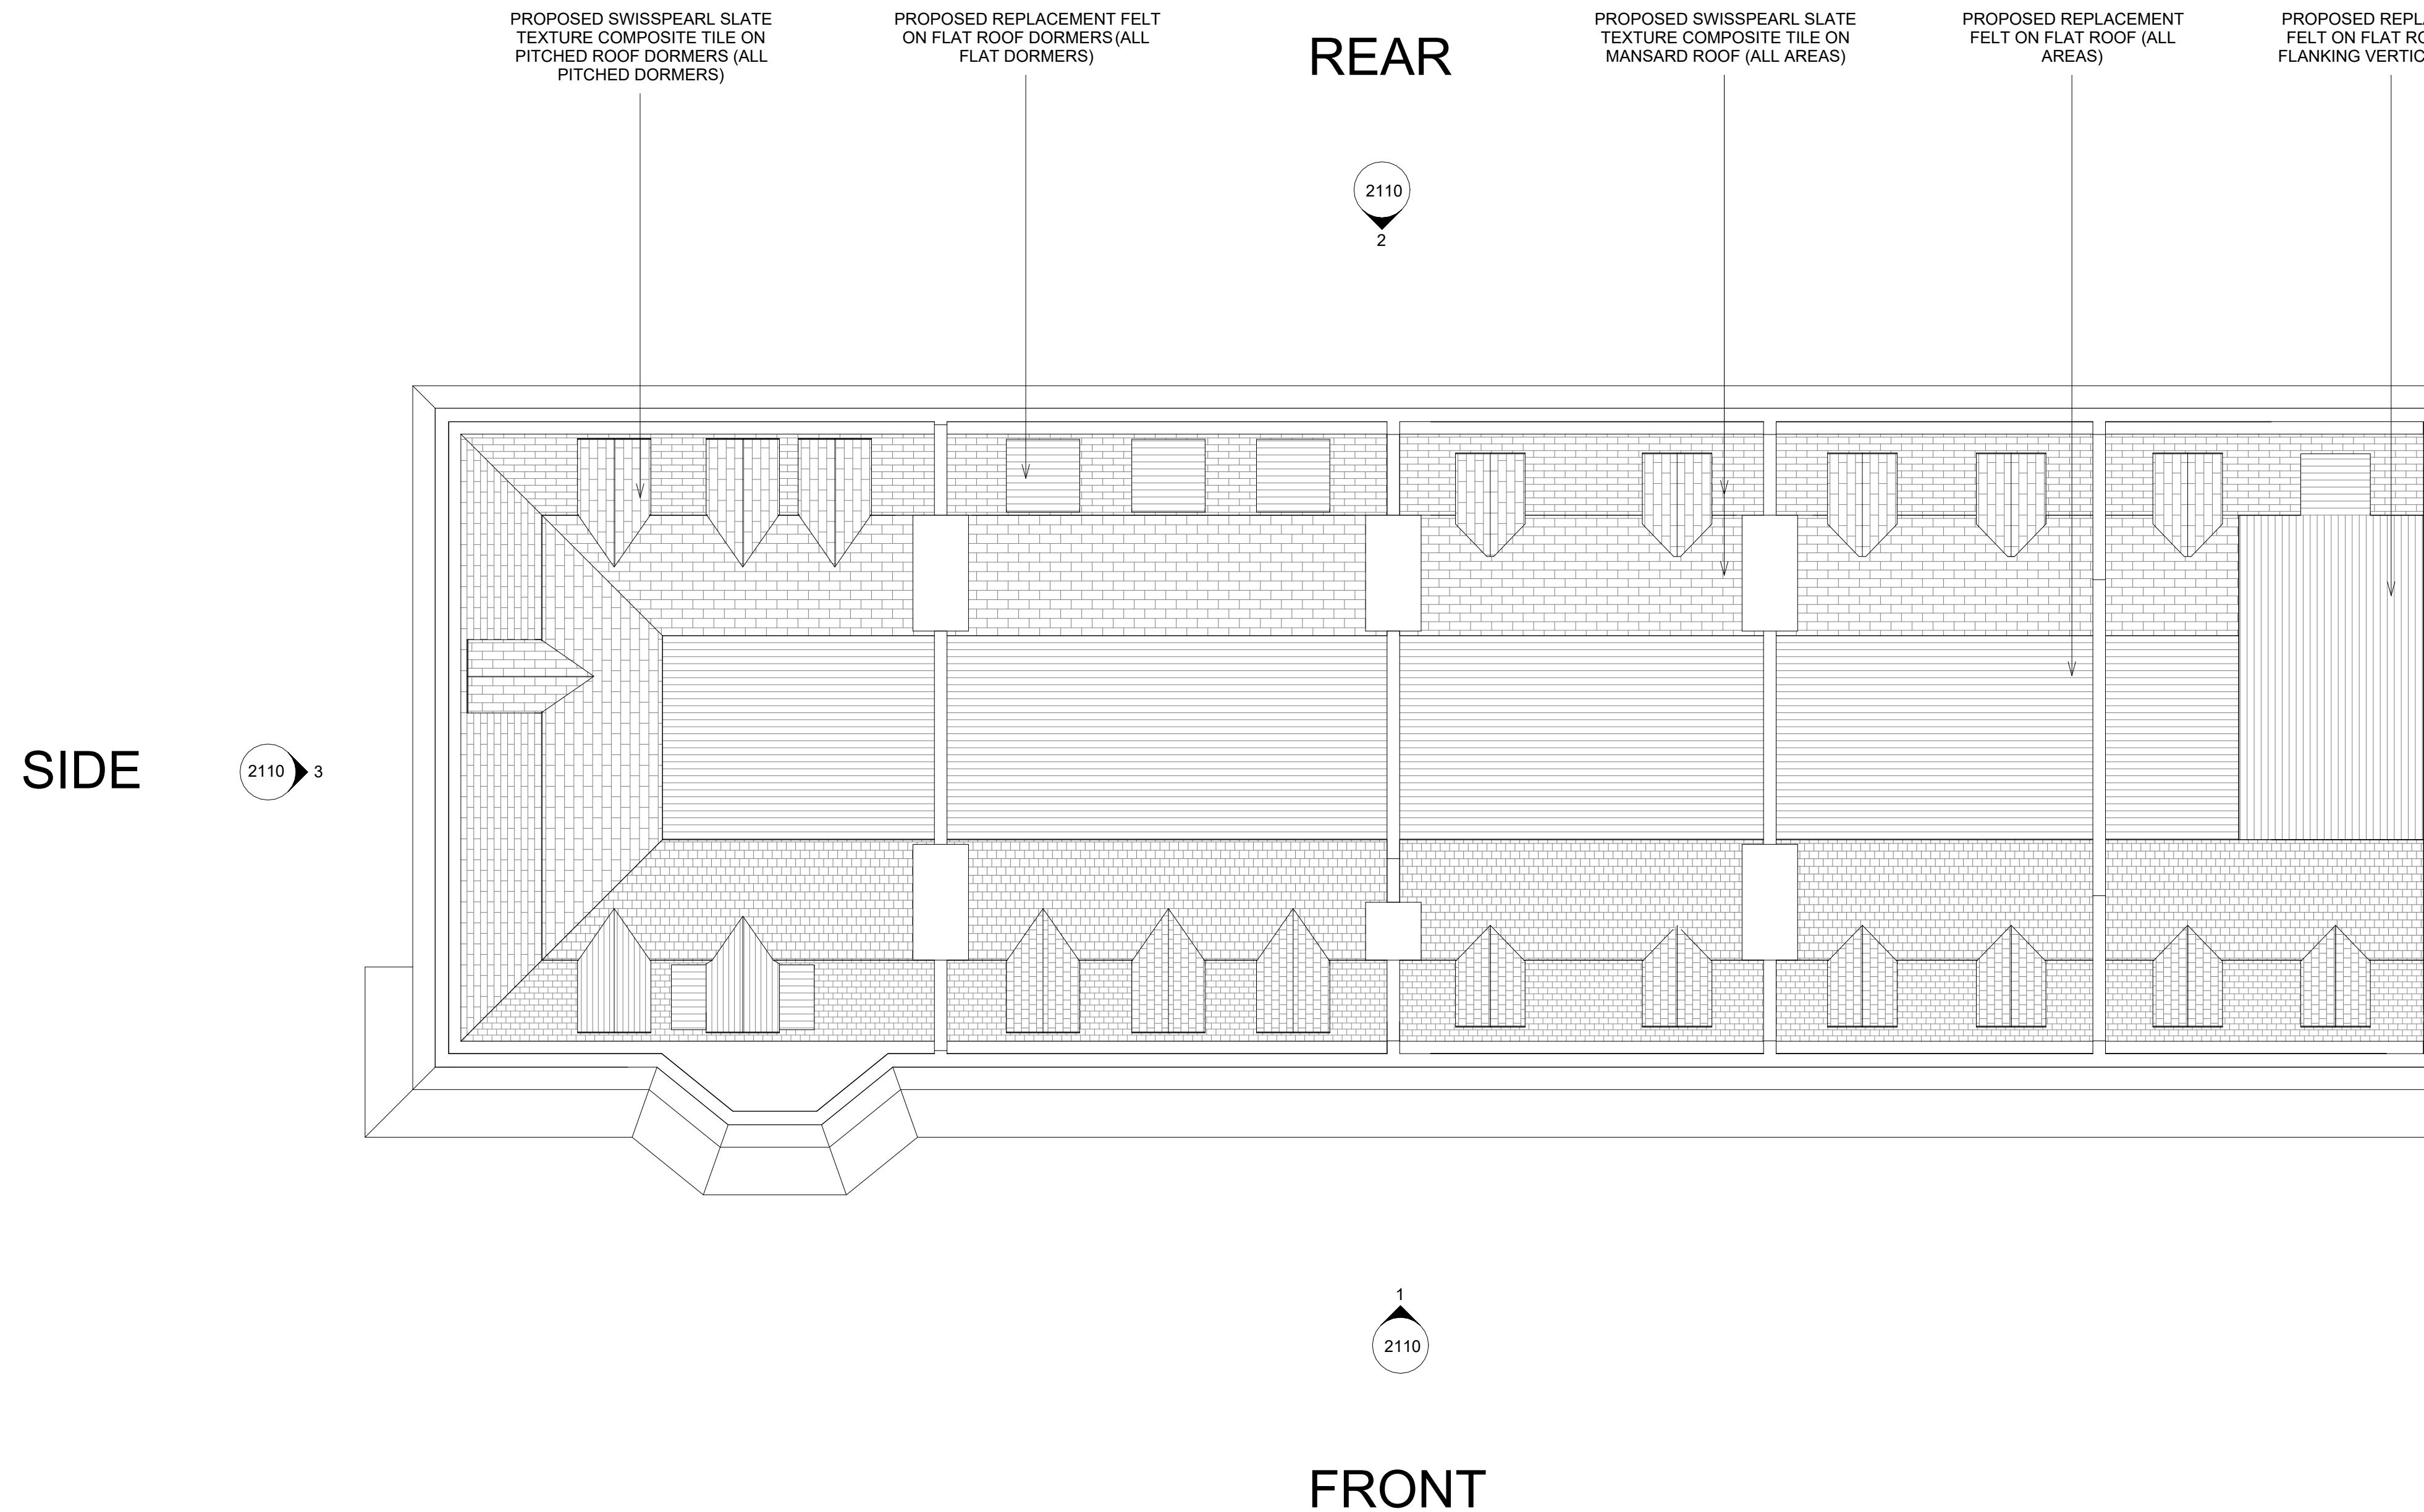

1 Roofplan 1.100  
1 : 100

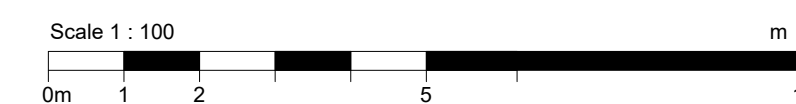

## General notes

Subject to all statutory approvals.

Dimensions in millimetres unless stated otherwise.

Dimensions govern. Do not scale off drawing. All dimensions to be verified on site before proceeding.

All discrepancies to be notified in writing to the client and to Profile Architects Ltd.

All perspective views are indicative for illustrative purposes only

© Profile Architects Ltd 2024

1	29.01.24	PLANNING APP/ LBC	OH
2	17.12.24	PROPOSED ROOF	OH
REV	Date	Reason For Issue	Chk


PLANNING APP/ LBC

## PROFILE

F1b Glassworks, Mill Bay  
Folkestone  
Kent CT20 1JG  
01303 767 200  
studio@profilechitects.com  
profilearchitects.com

### Client

Vijay Sharma  
Southcliff Hotel  
Folkestone

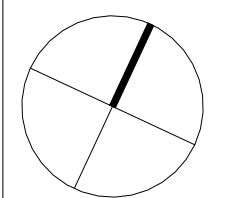

### Project

Southcliff

### Drawing Title

Roofplan  
Retrospective Proposed

Scale at A1  
1 : 100  
Date  
19.01.24

Project No.  
445  
Rev No.  
2

Drawing No.  
P2010