



# EXISTING SITE

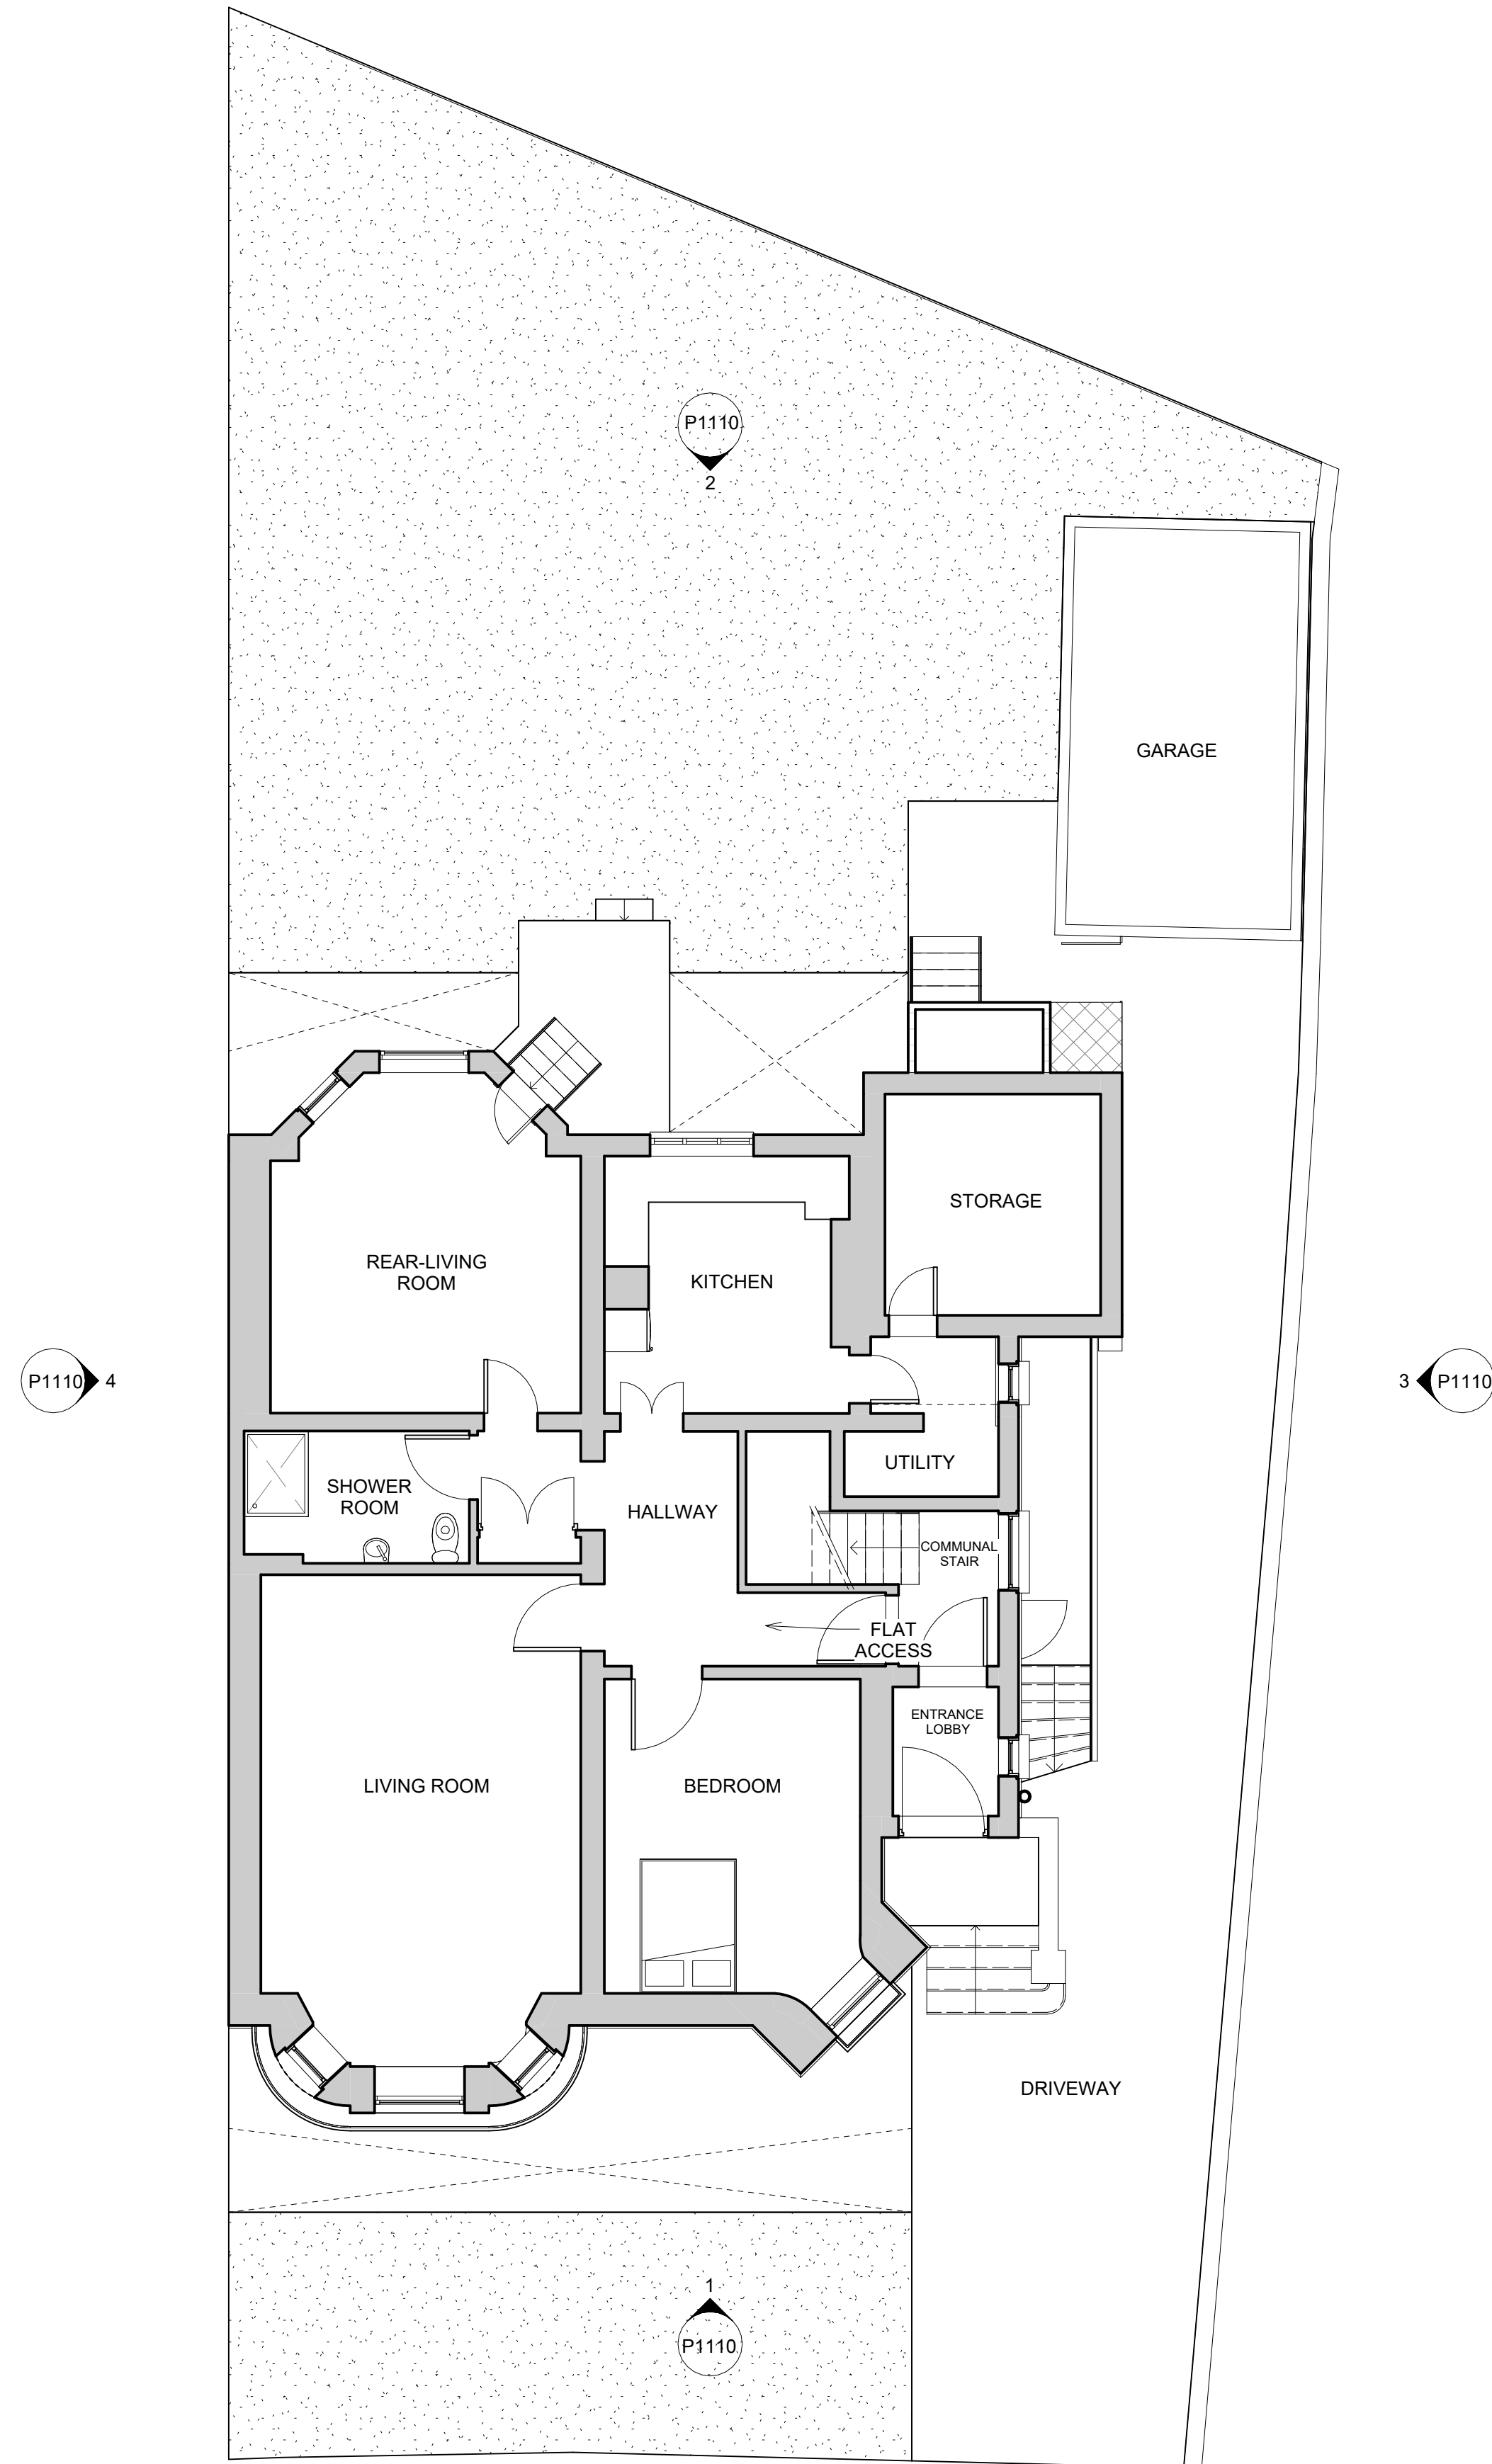

CLIFTON CRESCENT

1 Existing Site  
1 : 75

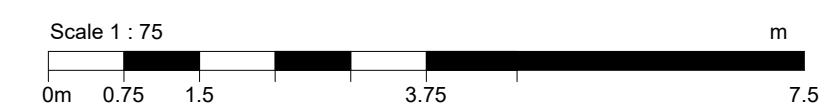

## General notes

Subject to all statutory approvals.

Dimensions in millimetres unless stated otherwise.

Dimensions govern. Do not scale off drawing. All dimensions to be verified on site before proceeding.

All discrepancies to be notified in writing to the client and to Profile Architects Ltd.

All perspective views are indicative for illustrative purposes only

© Profile Architects Ltd 2024

REV	Date	Reason For Issue	OH Chk
1	09.07.24	EXISTING SITE	OH


## EXISTING SITE

# PROFILE

F1b Glassworks, Mill Bay  
Folkestone  
Kent CT20 1JG  
01303 767 200  
studio@profilechitects.com  
profilearchitects.com

## Client

Haney Mo  
16C Clifton Crescent  
CT20 2QD

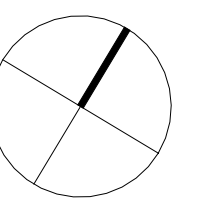

## Project

16C Clifton Crescent

## Drawing Title

Floorplans  
Existing

## Scale at A1

1 : 75

## Date

05.07.24

## Project No.

470

## Rev No.

1

## Drawing No.

P1010