


First Floor 1:50

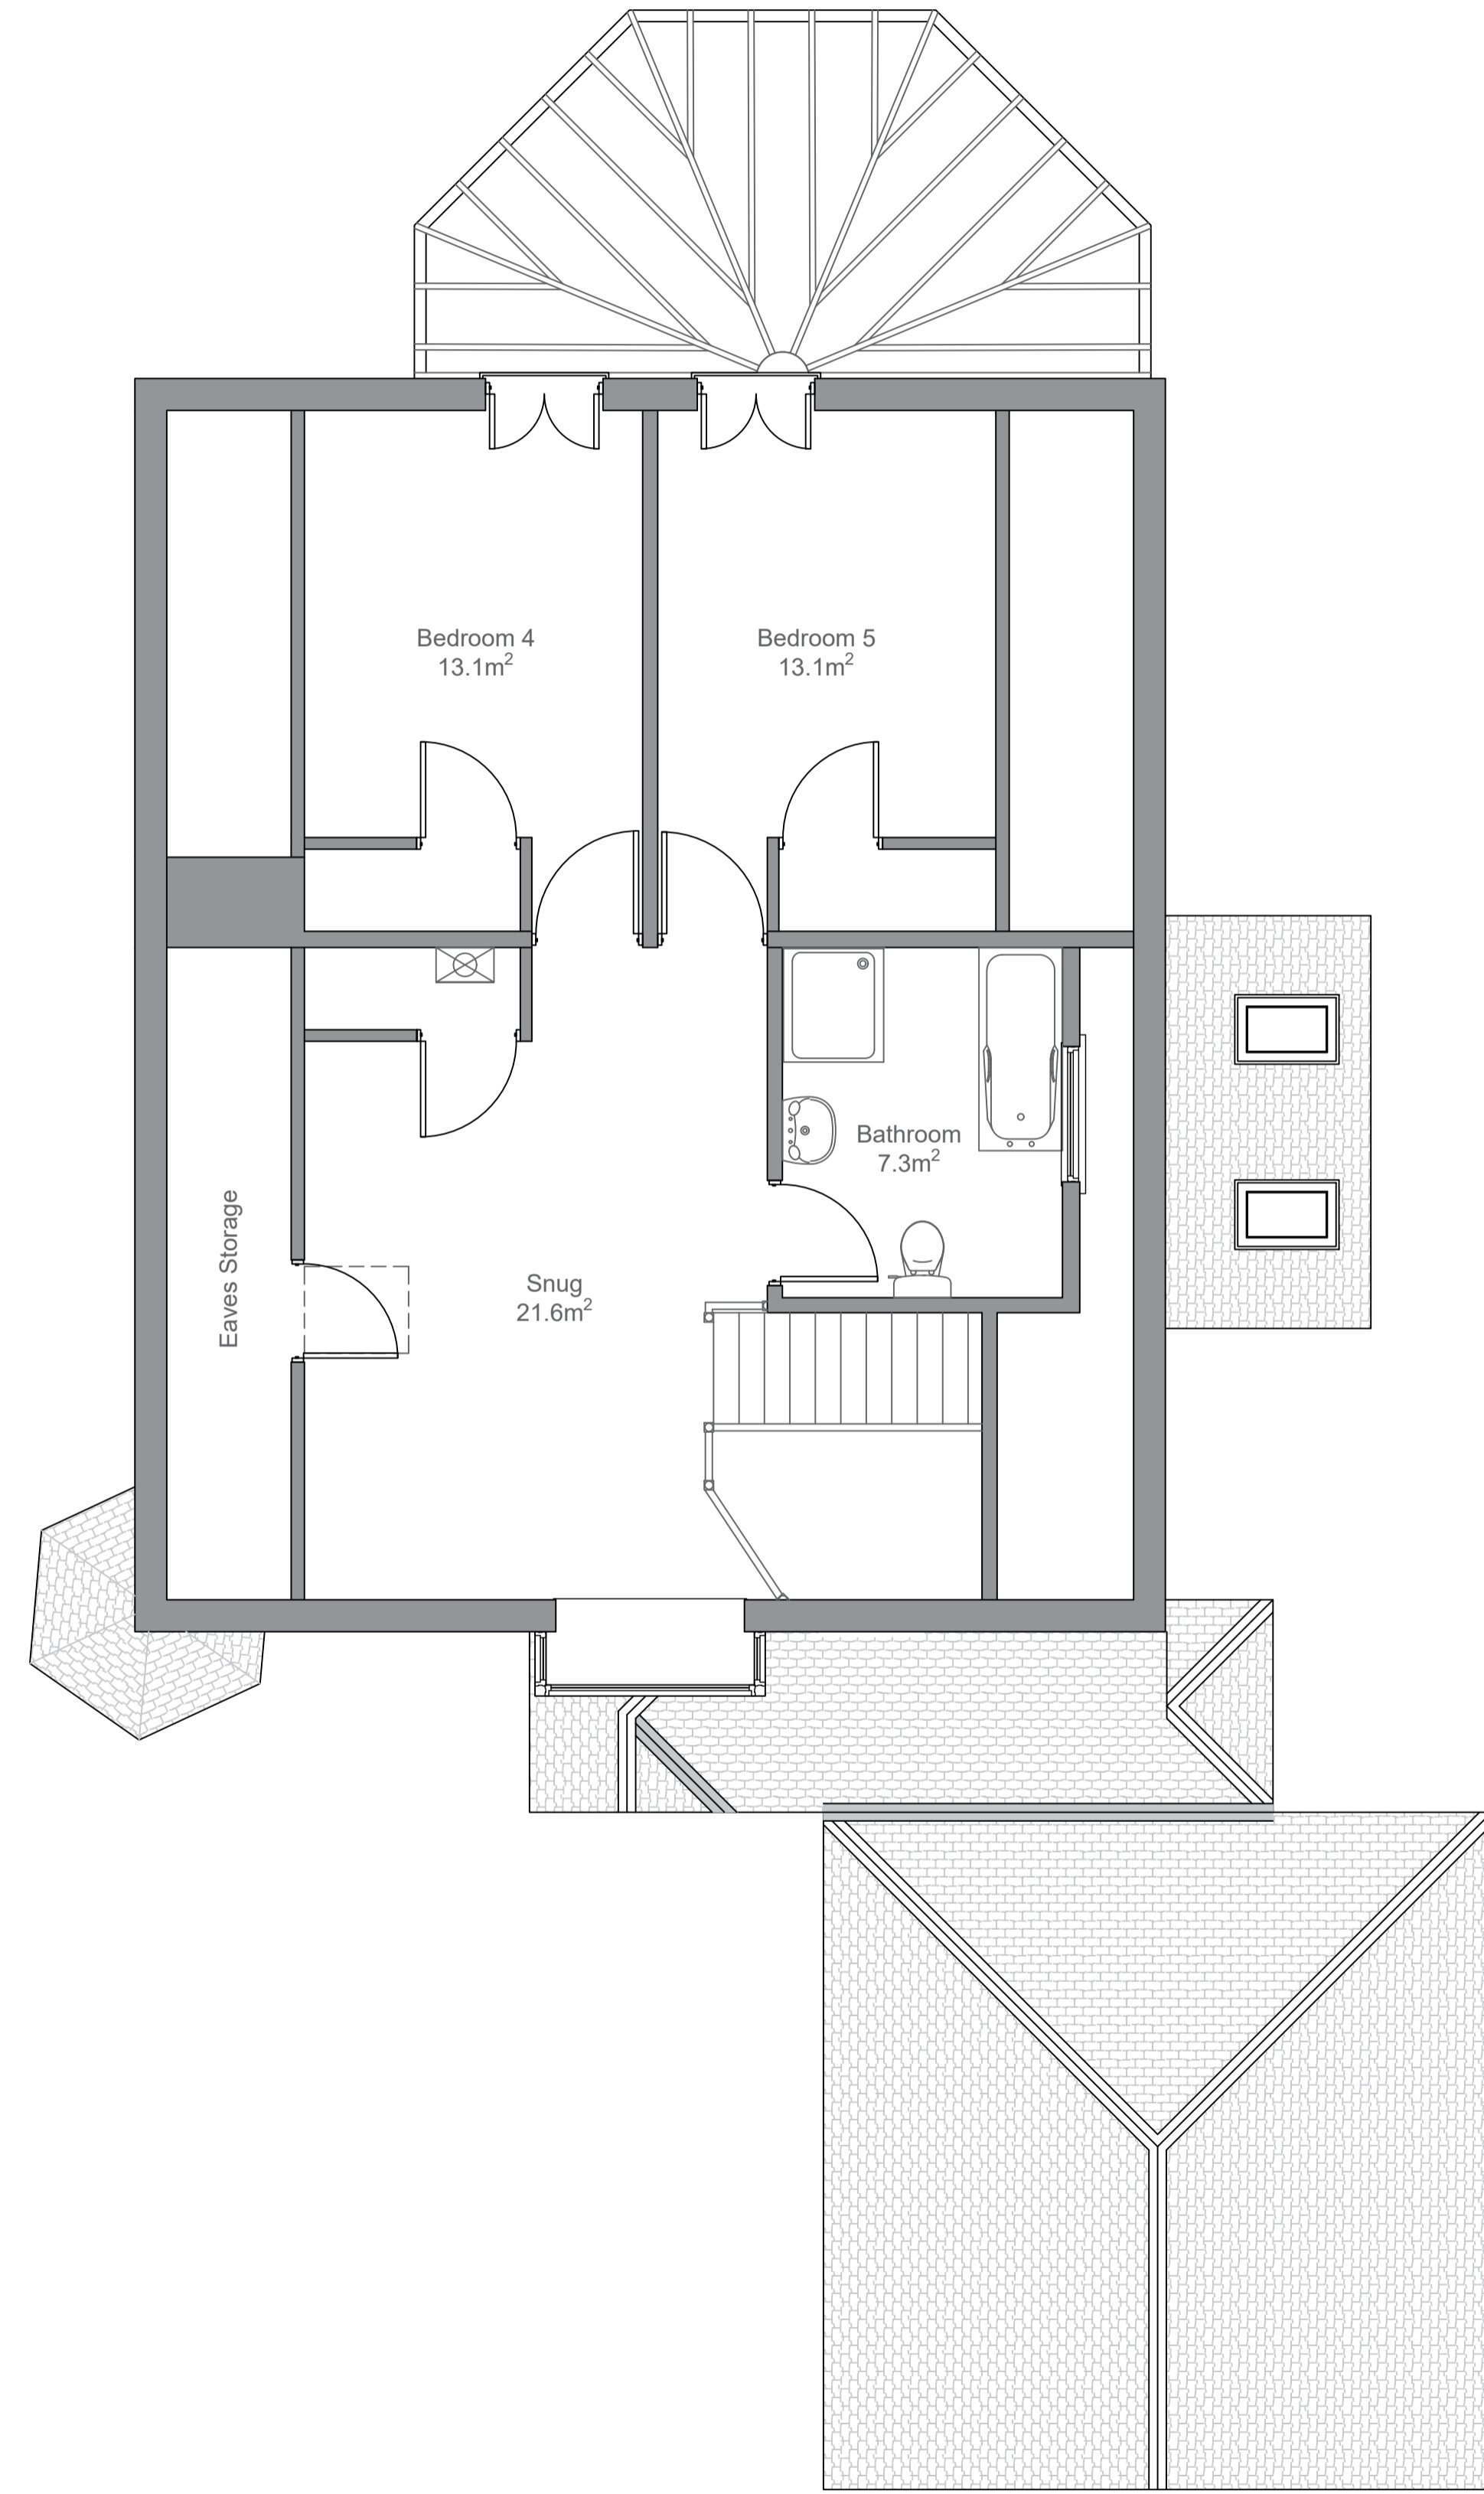

Second Floor 1:50

HICKMAN-JONES ARCHITECTURE






Chartered Institute of Architectural Technologists Affiliate

Hogs Green, Sandling Road, Hythe Kent CT21 4HG Tel 07841 488935

This drawing is the copyright of Hickman-Jones Architecture Ltd. and should not be copied or reproduced without written consent. All dimensions are to be checked and verified by the contractor on site prior to fabrication, and Hickman-Jones Architecture Ltd to be notified of any discrepancy. Do not scale from this drawing.

Revisions:

Ref.	Description	Date

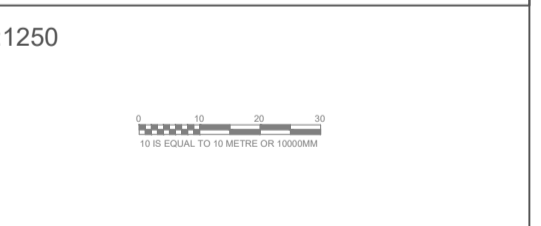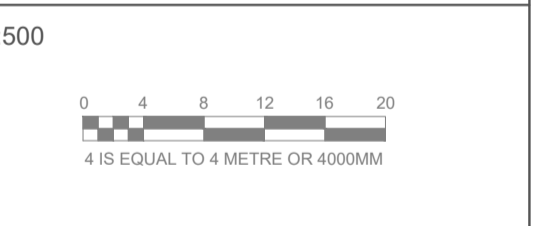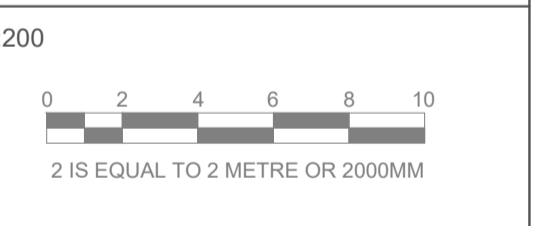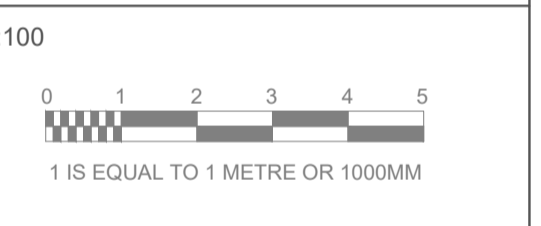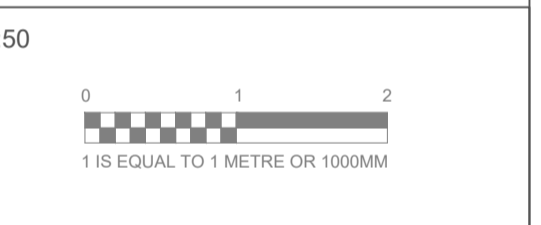

Project
Spyglass House
 Hillcrest Road
 Hythe
 CT21 5EU

Client
Mr & Mrs Severs

Title
Existing First and Second Floors

Scales
1:50 1:100

Paper Size
A1

Drawn
WH

Checked

Drawing No.
251009.03

Rev